


Concept Design

Group 1

Paulina, Oujidane, Antoine







Site Plan 1:500

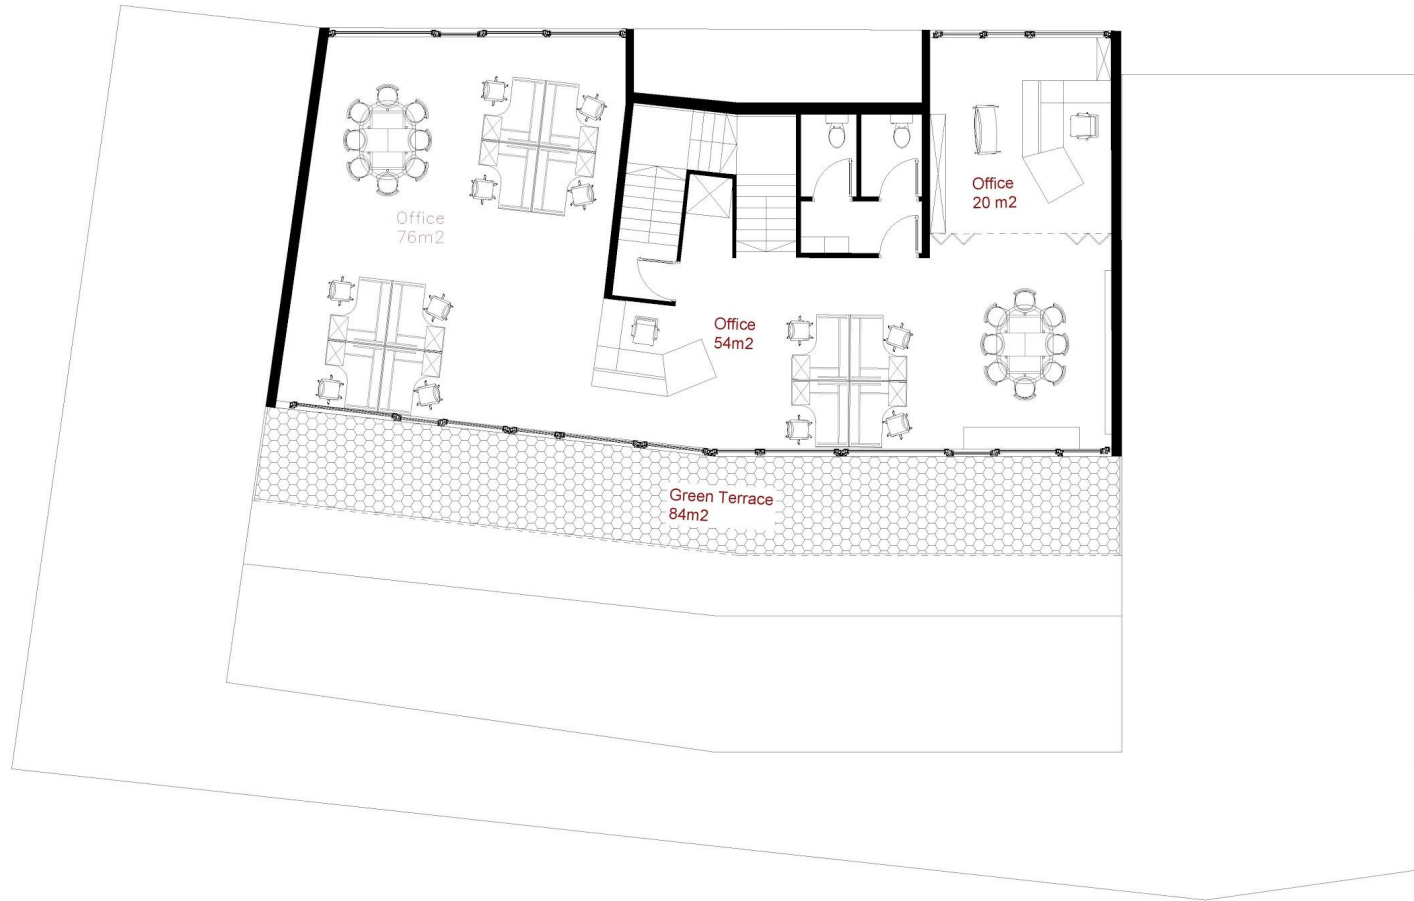


Floor 2

Scale 1:200





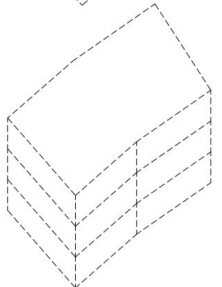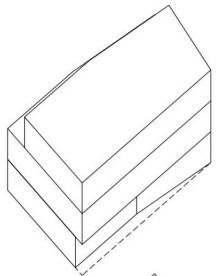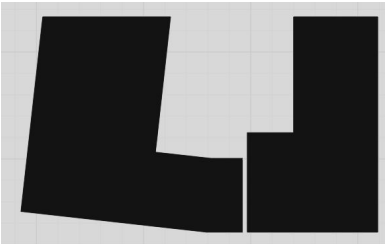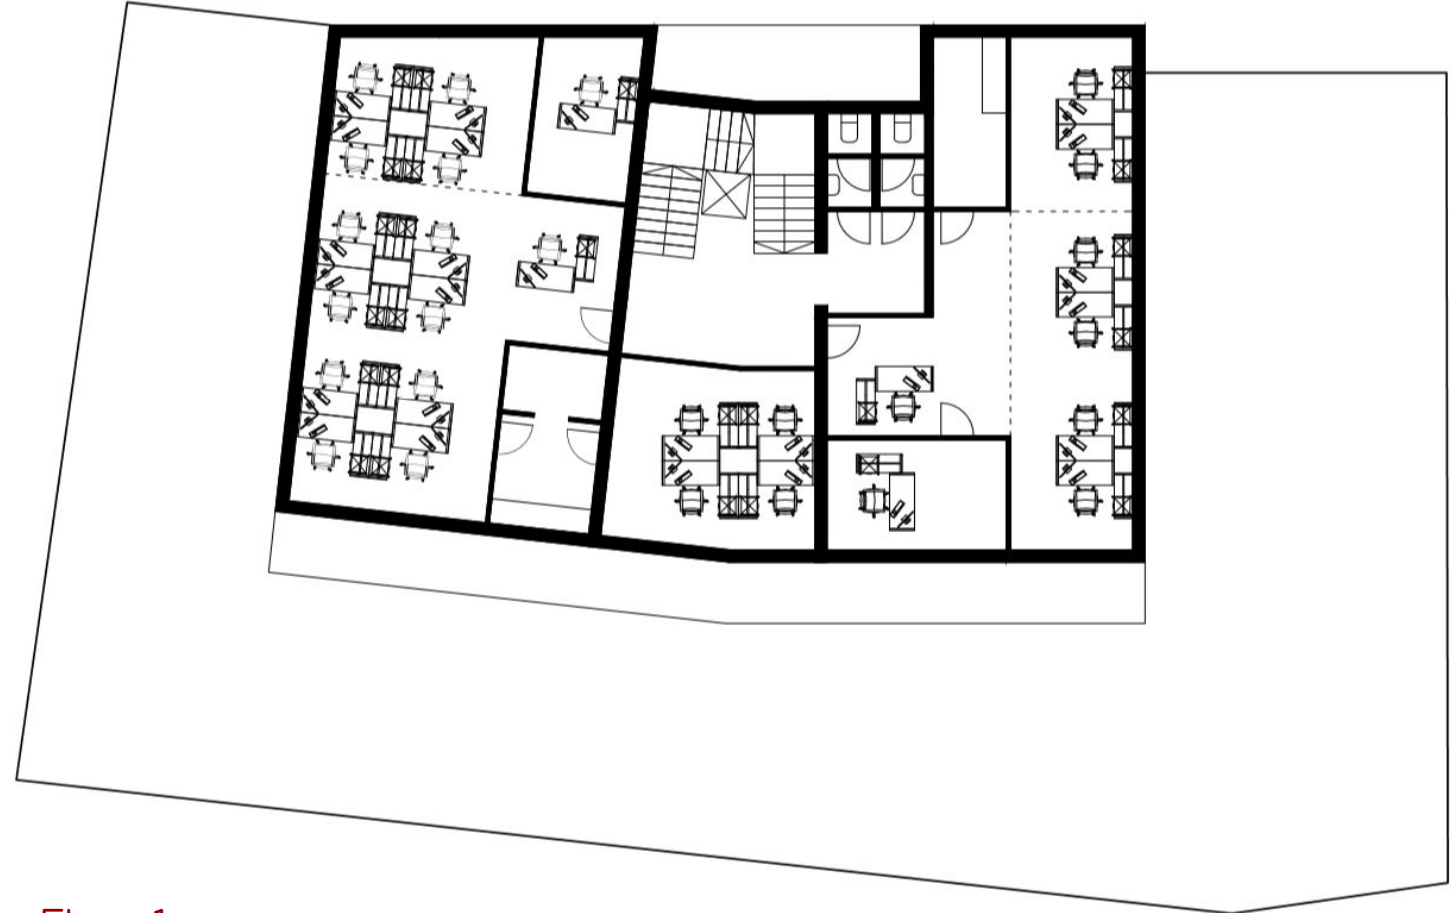


Floor 1

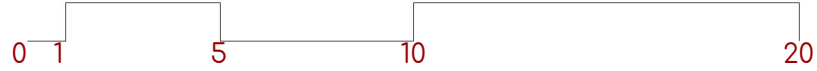


Scale 1:200

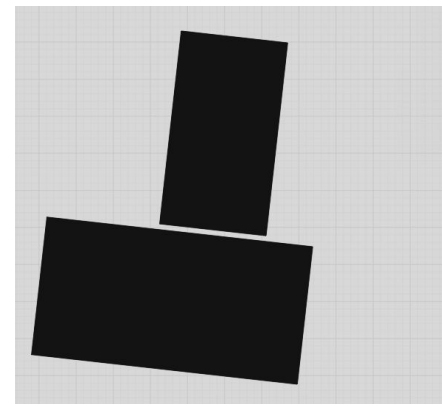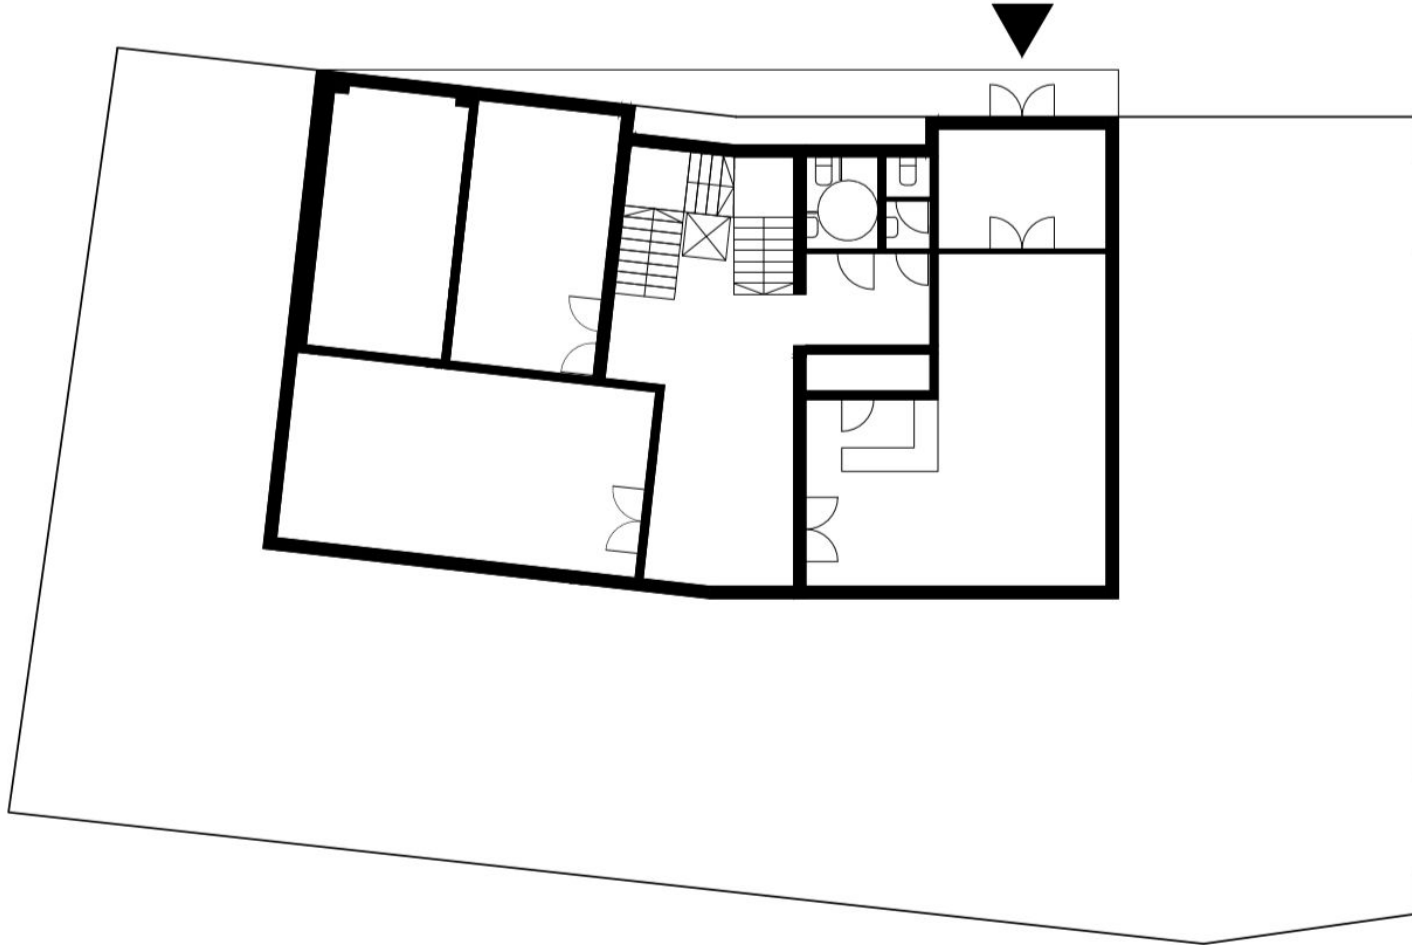

Ground Floor 0

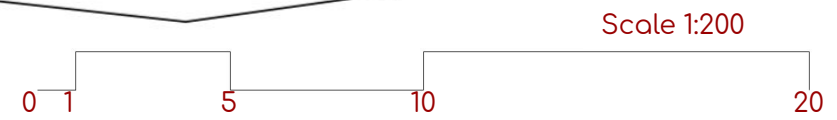


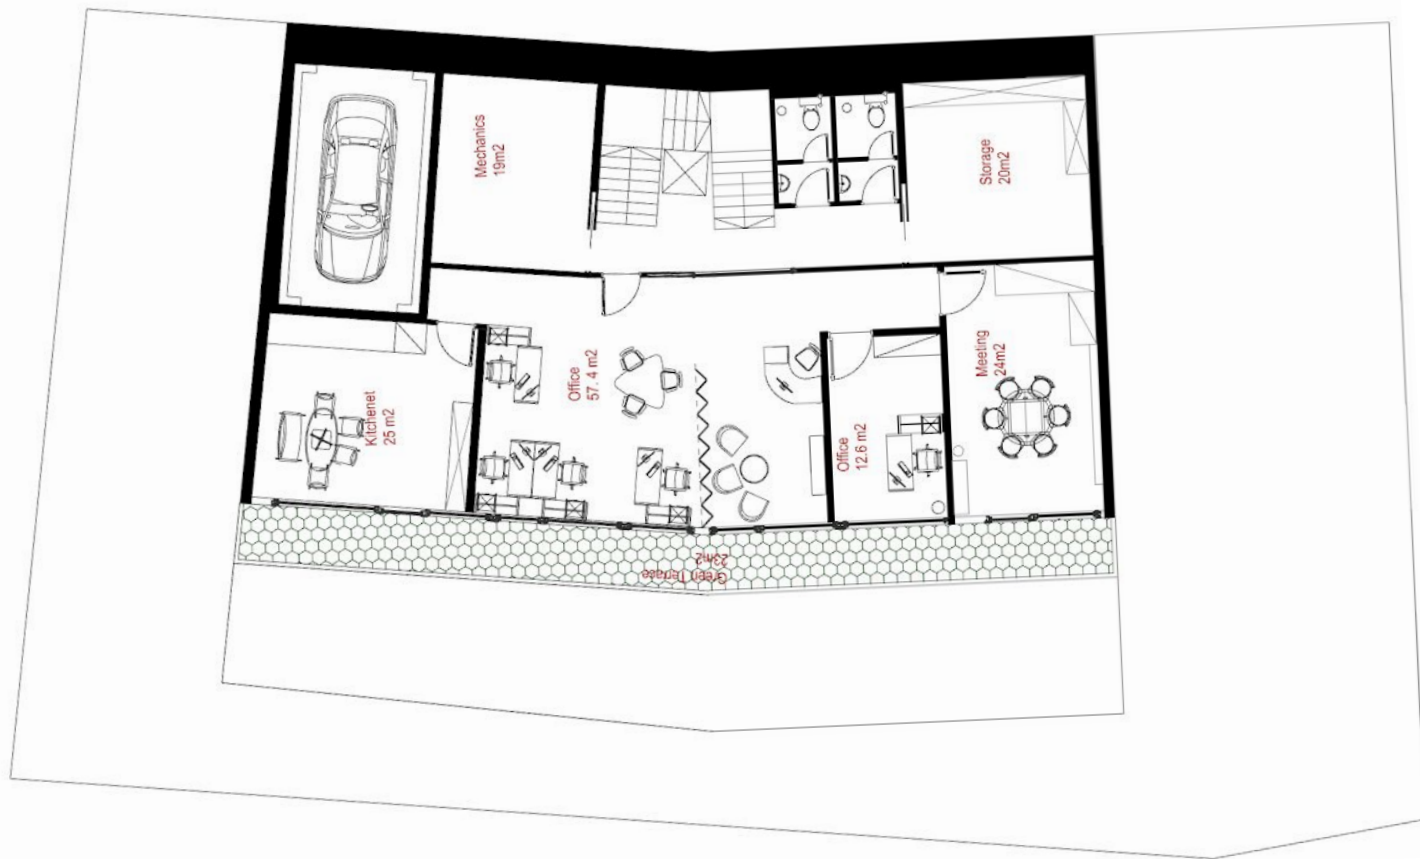

Floor -1
Area: 251.61 m²

Scale 1:200




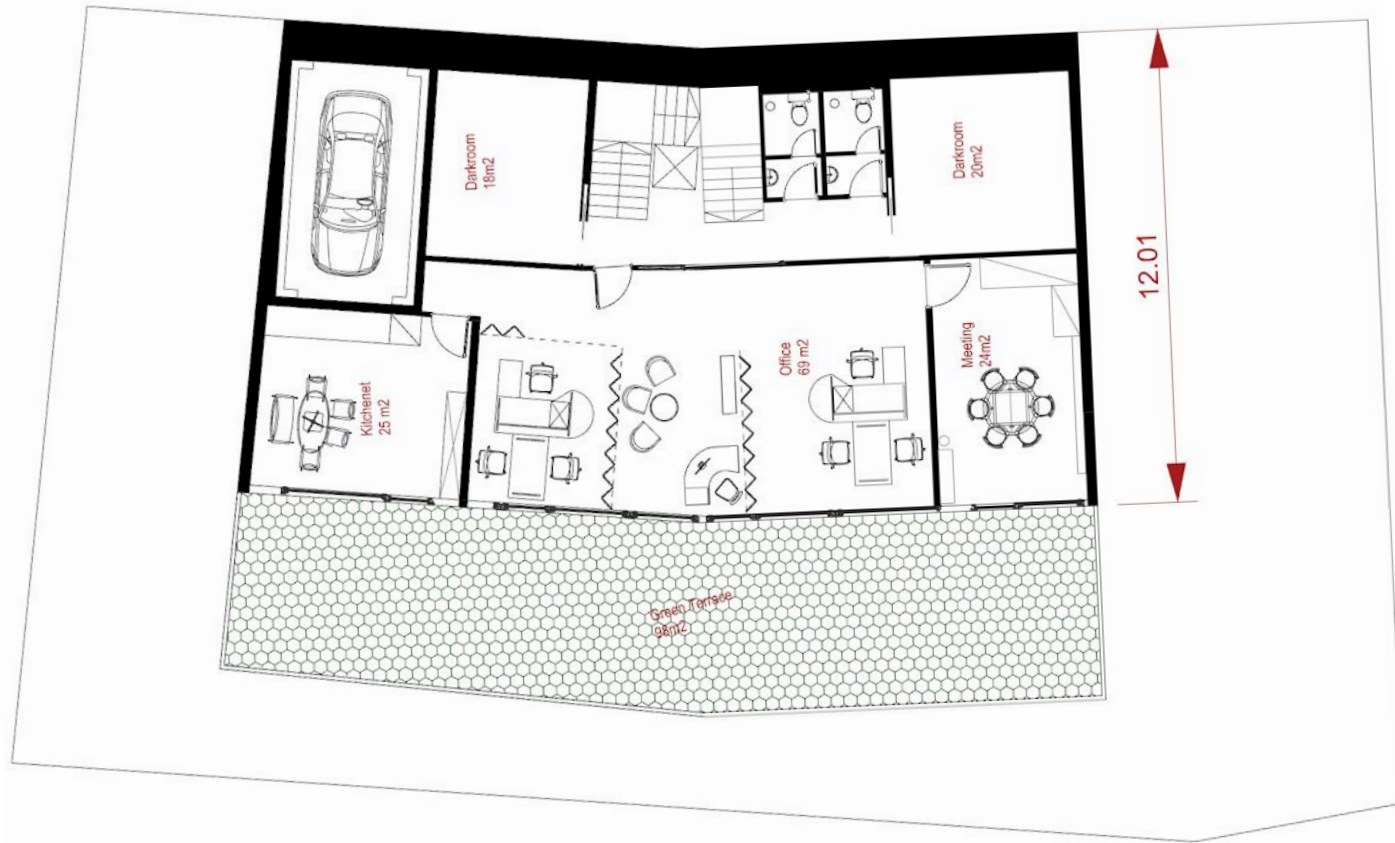

Floor -2
Area: 251.63 m²

Scale 1:200




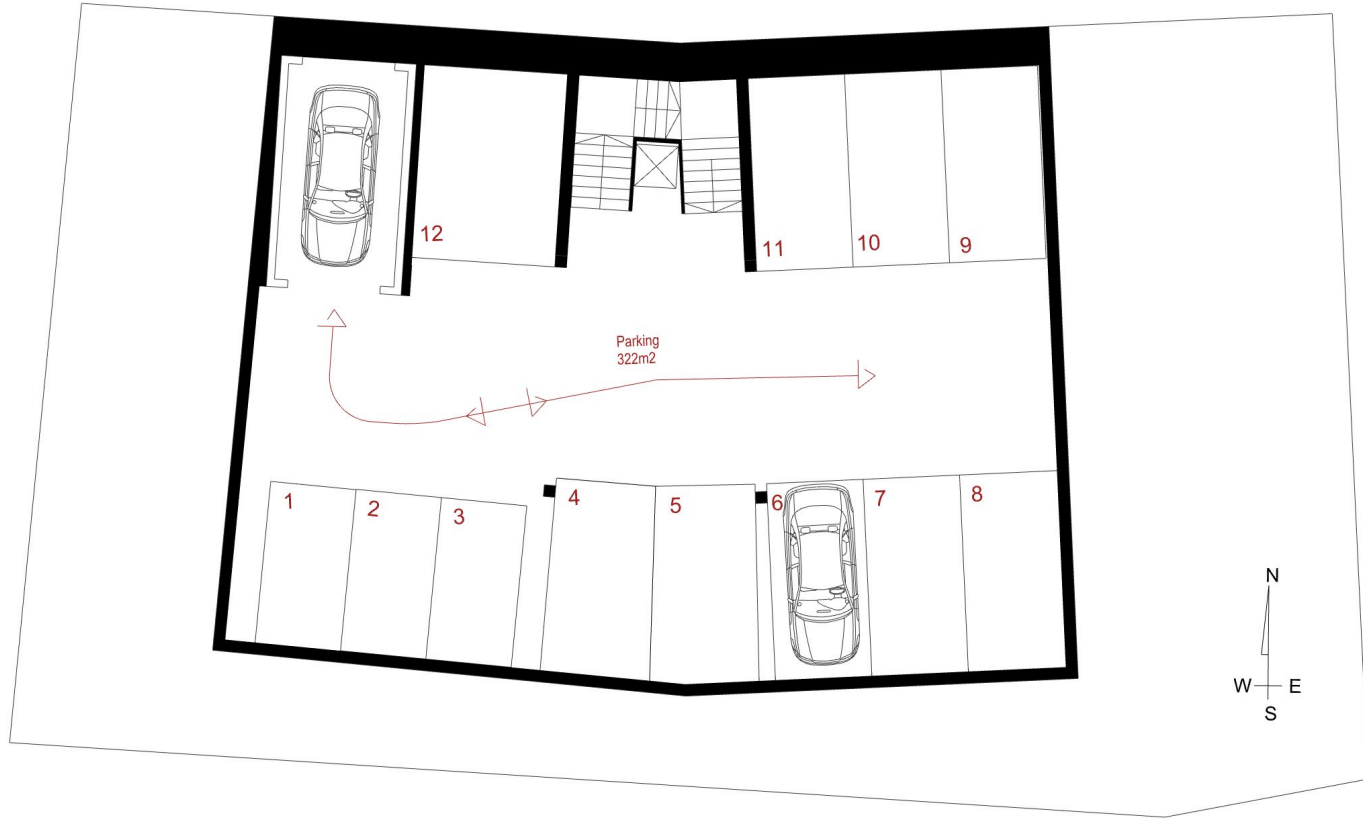


Parking -3
Area: 322.00 m²

Scale 1:200




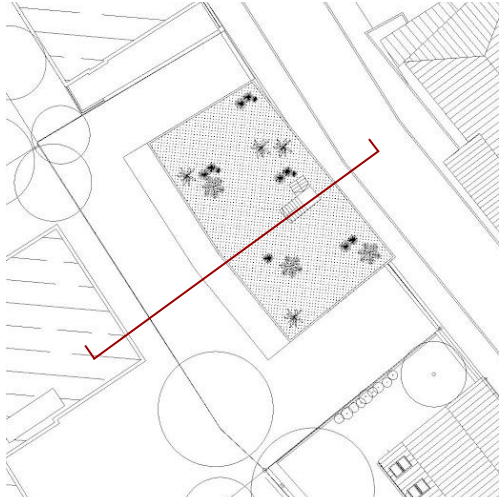


Section 1:200




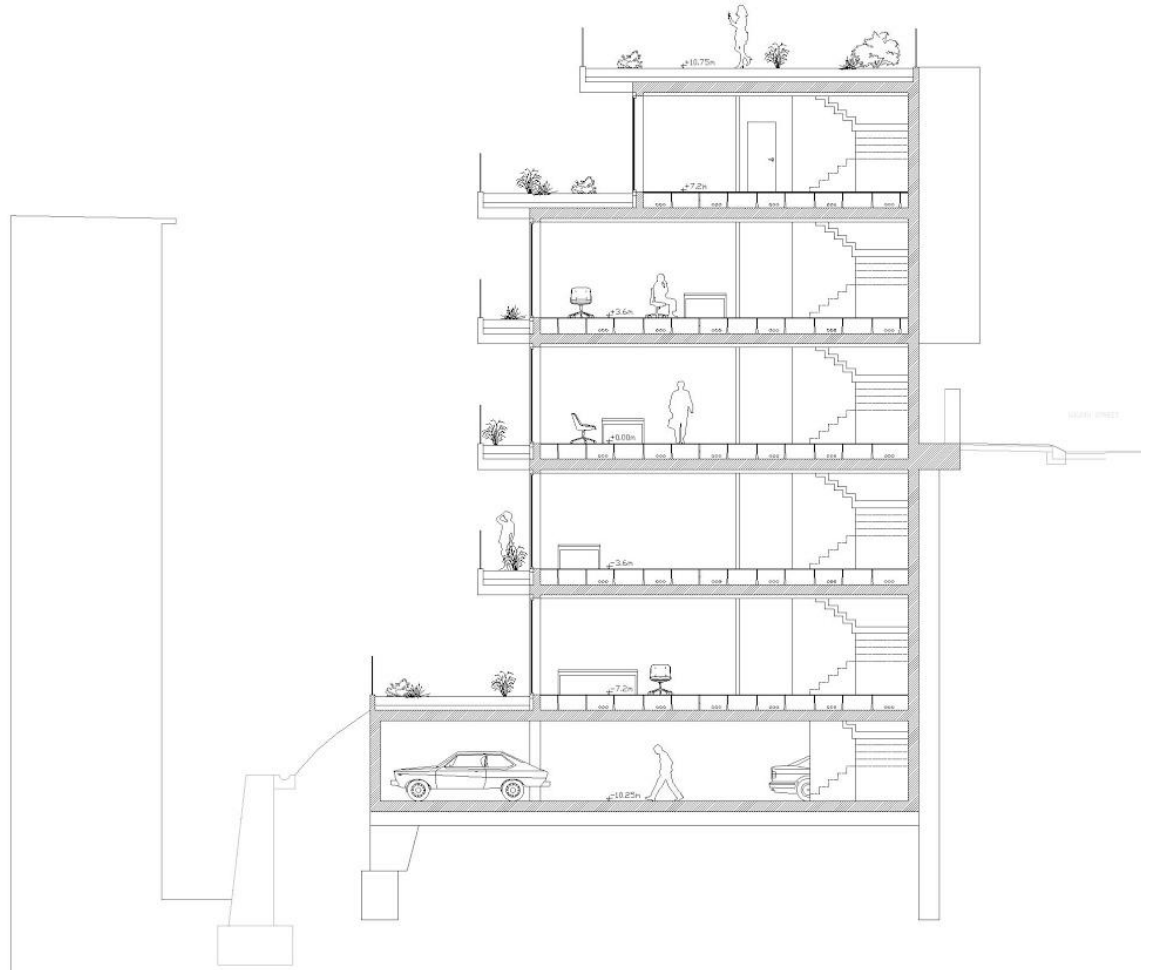


Materials




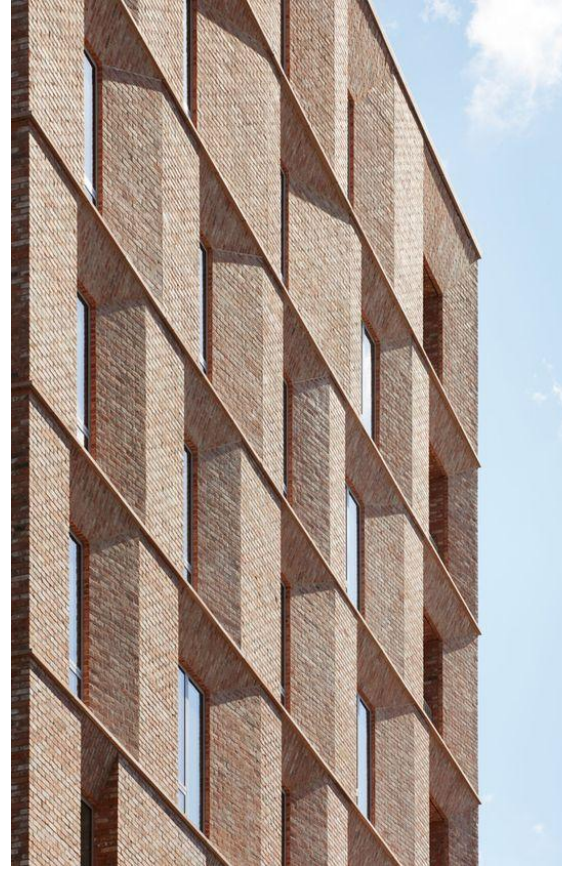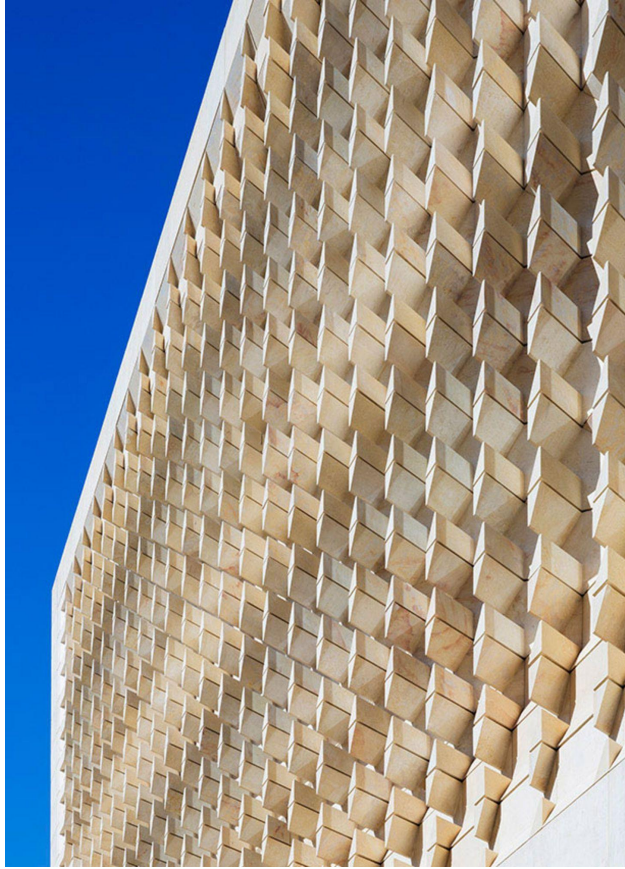

Facades

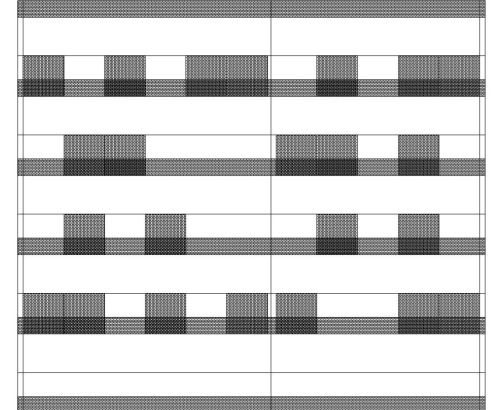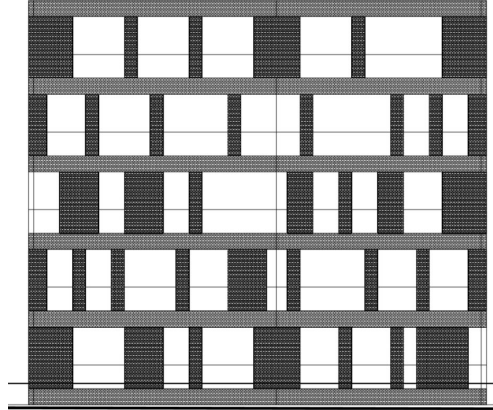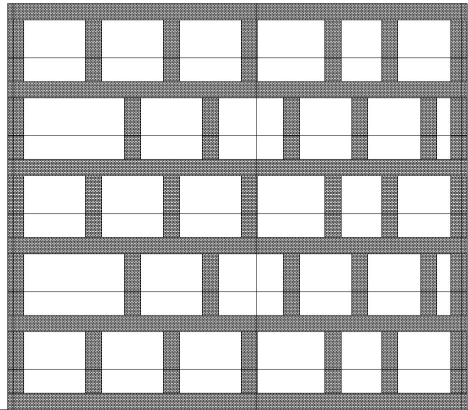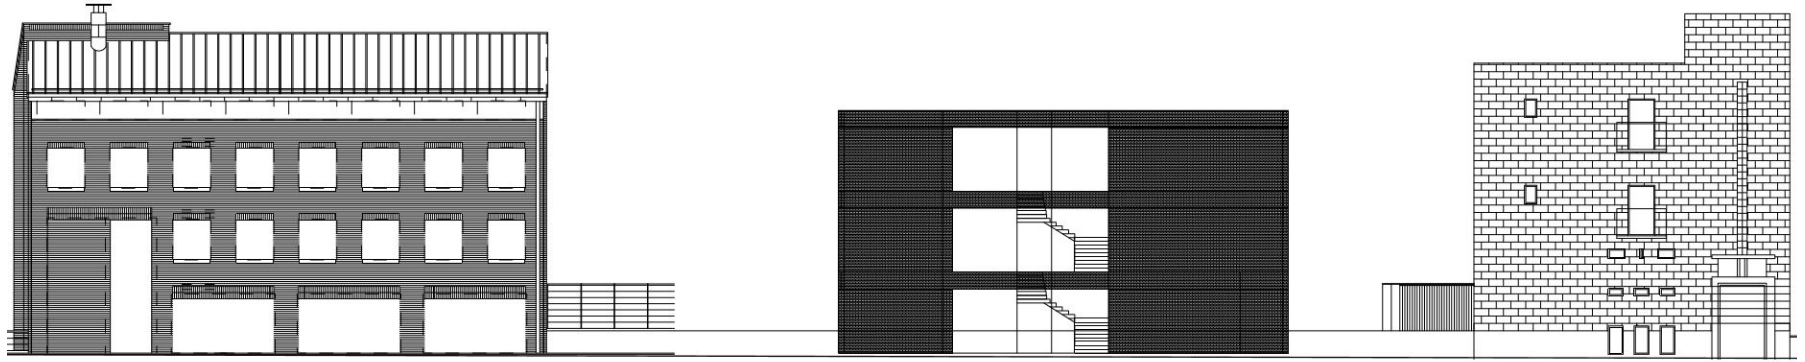

3D

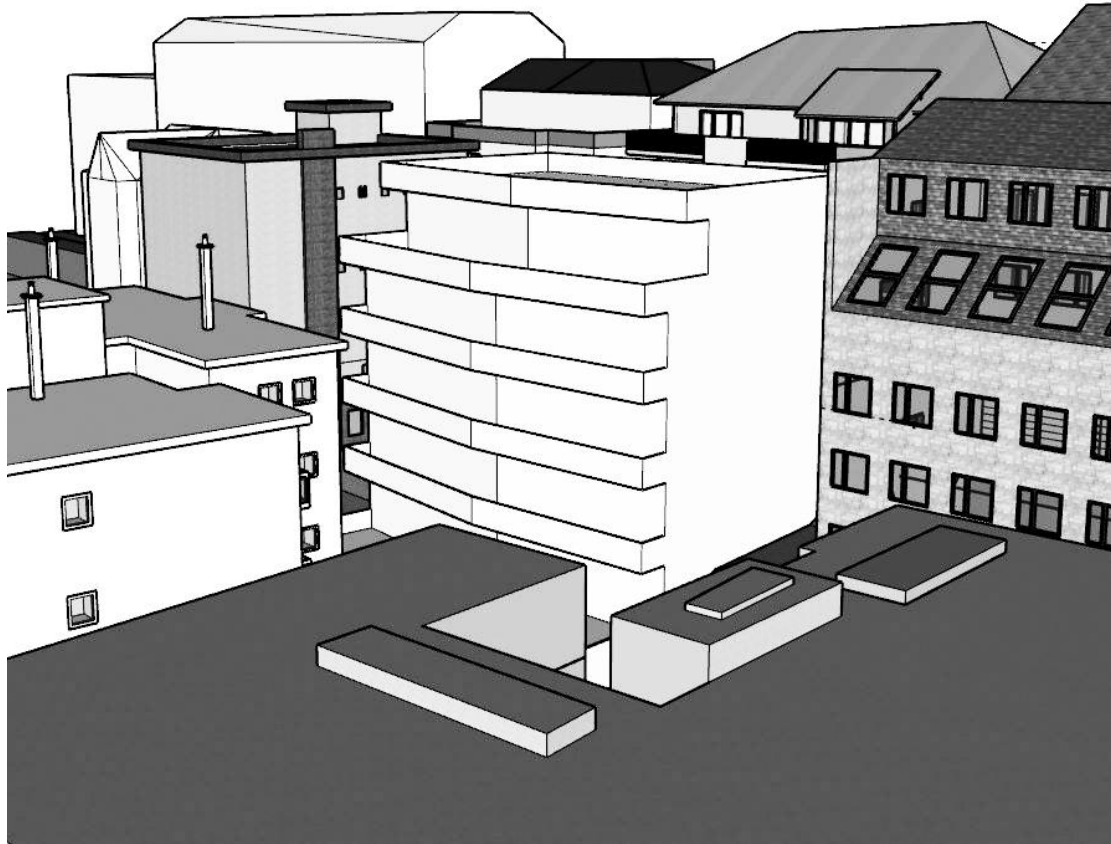

Area Chart : m²+ %

■ Rental

■ Services


■ Common

■ Parking

■ Green Terraces

Function	Rental: (Main Function)	Services :	Common : (Lobby, Corridor,etc)	Parking : (Main Function)	Green Terraces:	Total : (Main Function)
Net Area m ²	630.29 m ²	199.61 m ²	400.64 m ²	357.68 m ²	258.37 m ²	1,854.59 m ²
Percent	34.00 %	10.76 %	22.02 %	19.29 %	13.93 %	100 %

Pie Chart

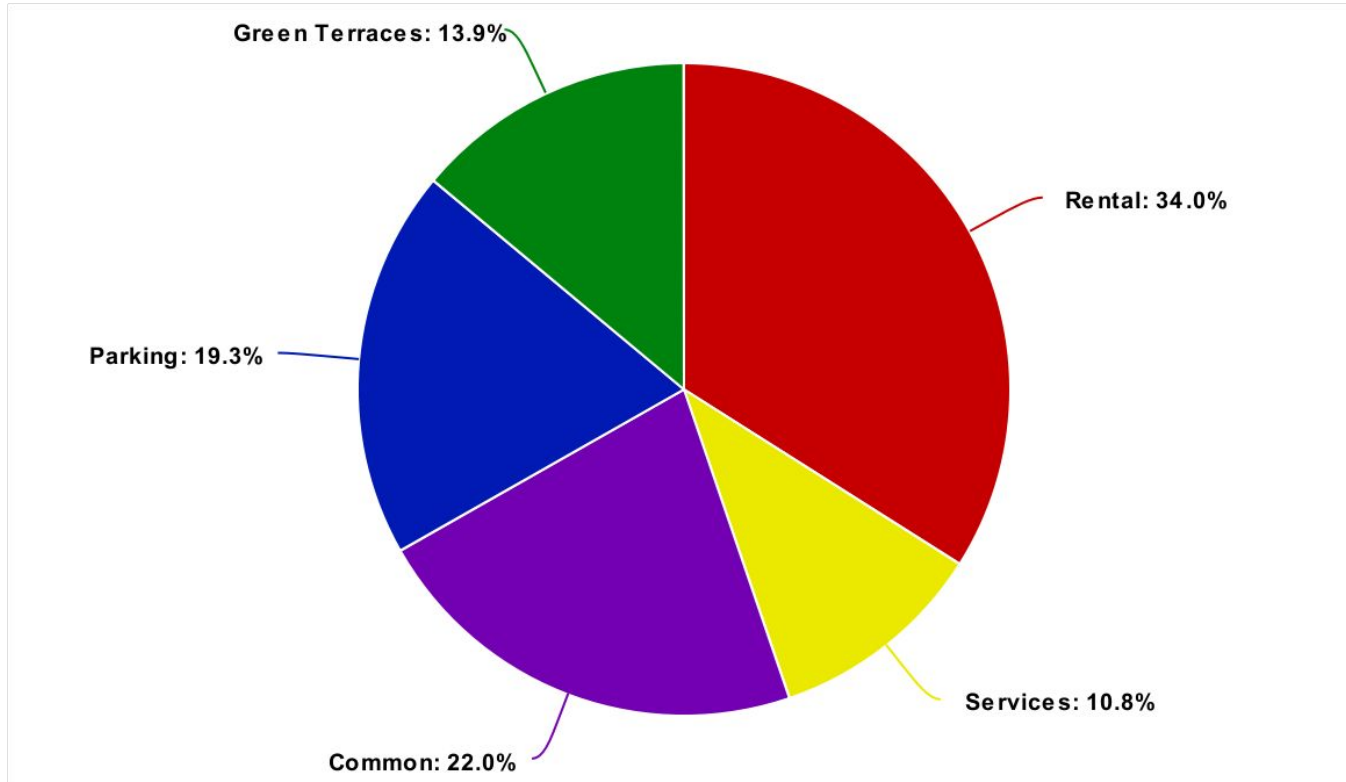

■ Rental ■ Services ■ Common ■ Parking ■ Green Terraces

