



# GROUP 4:

Interdisciplinary Project Based Design 1


Elif Kalender  
Sarah Keller  
Álvaro Julián

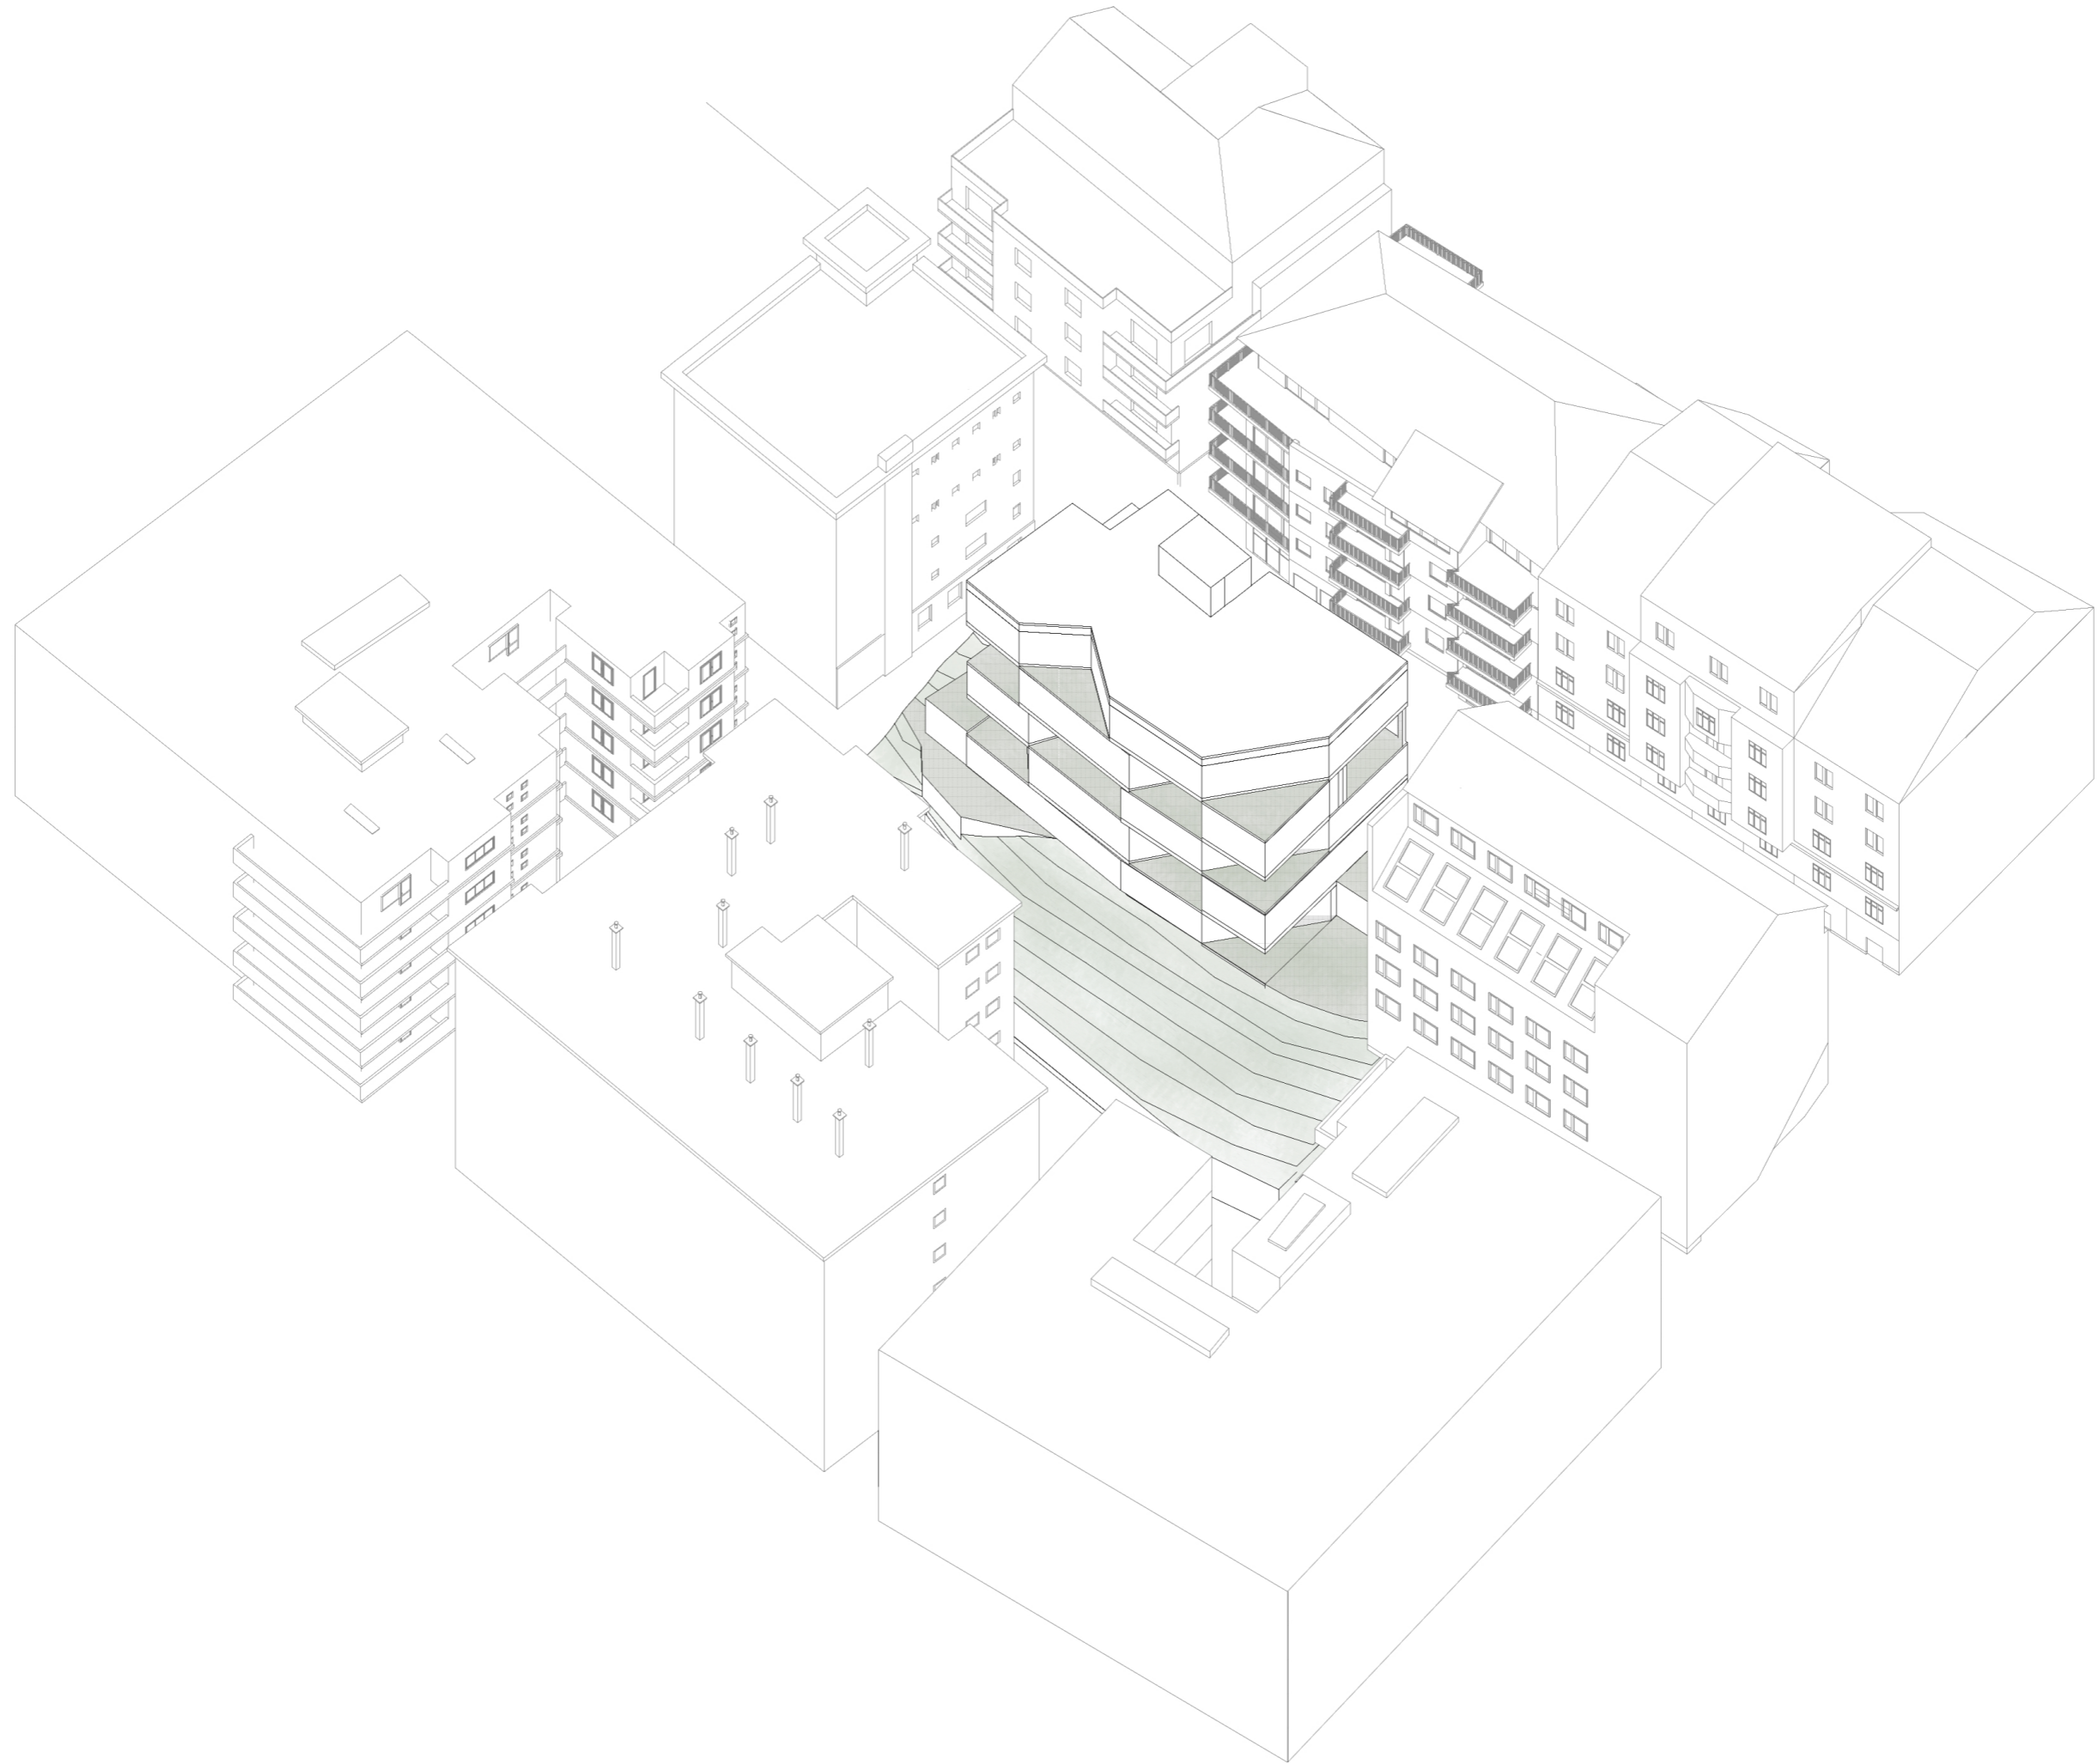



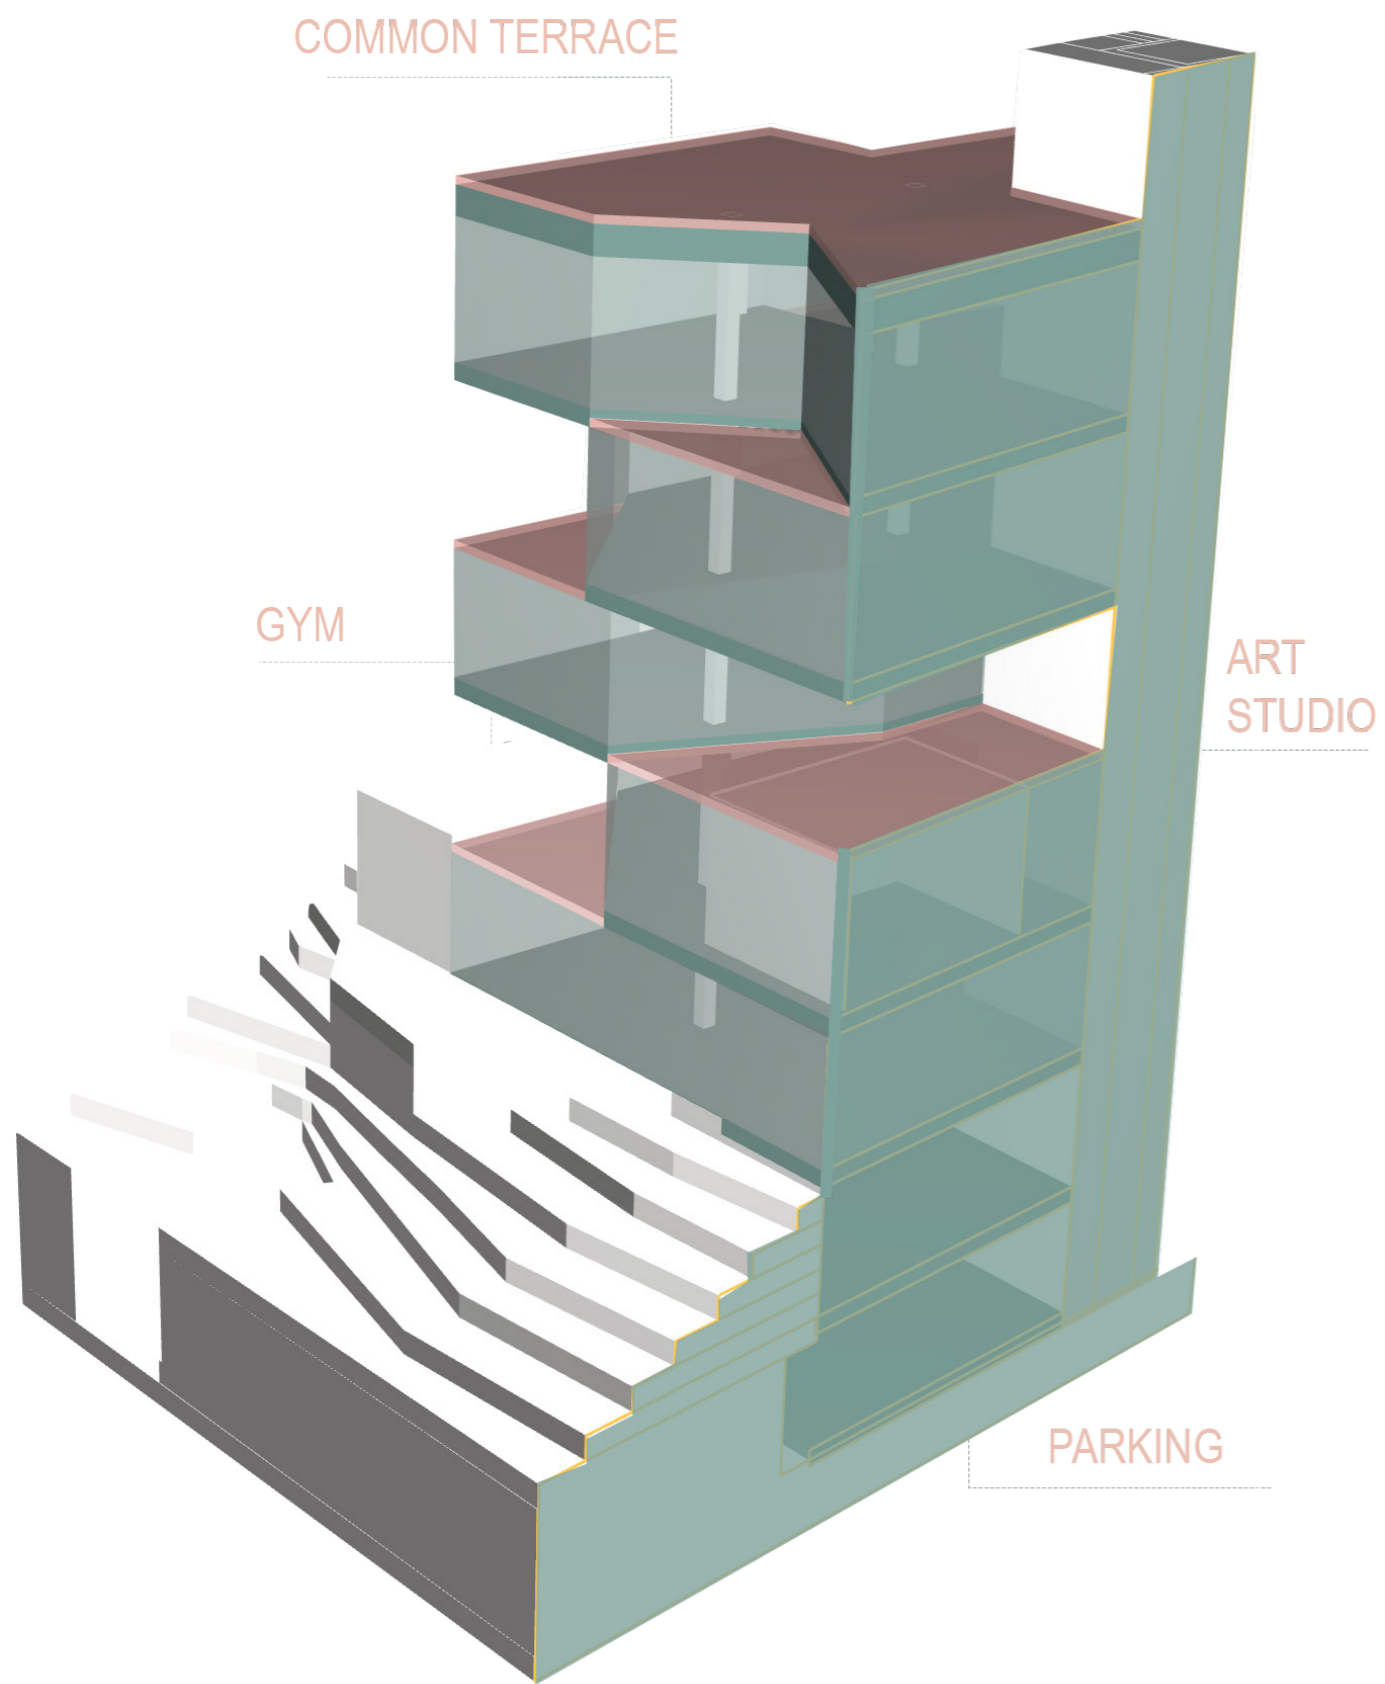

Function Group	Net Area (sqm)	Percent
Housing	767	40.764
Common(Terrace, Gym, Art Studio)	344,393	18.28
Services (Circulation, Storage)	144,150	7.65
Private Terraces	160	8.50
Parking	466	24.76

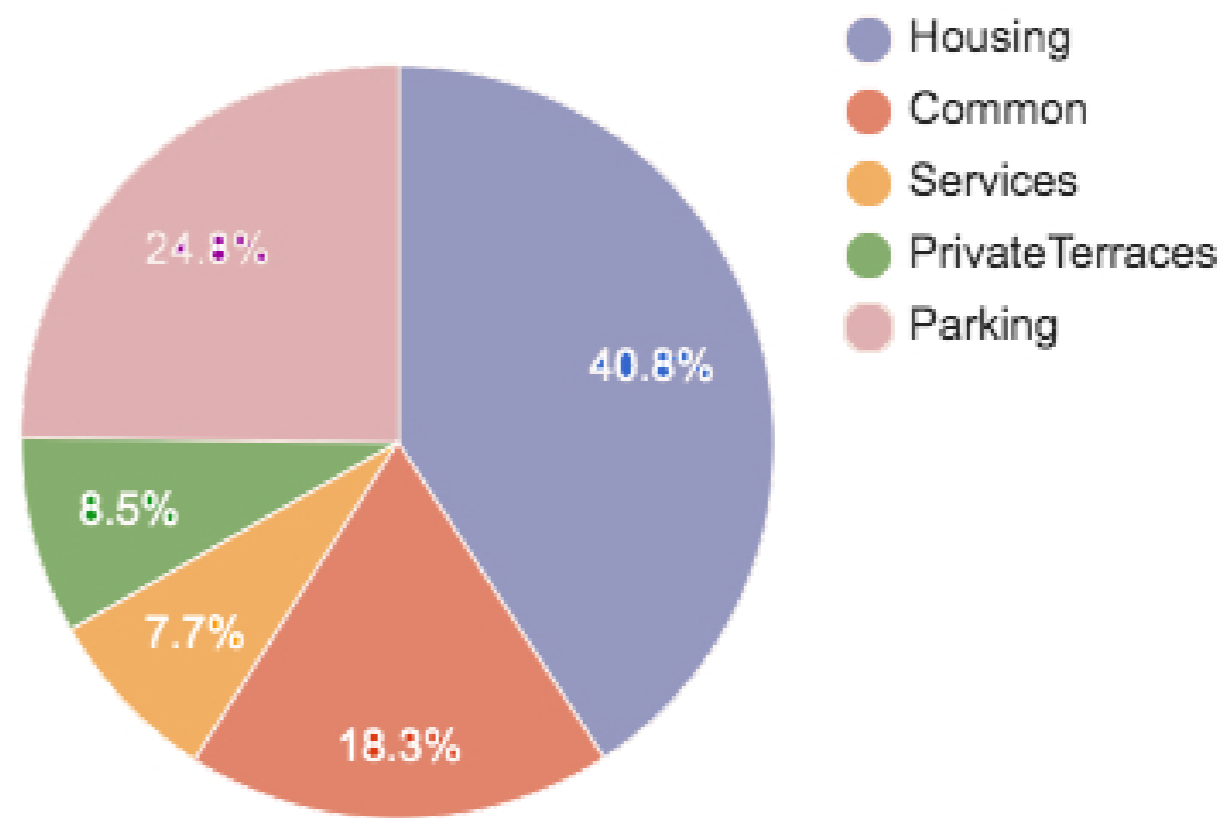



FLOOR 0





FLOOR 1



FLOOR 2



FLOOR -1

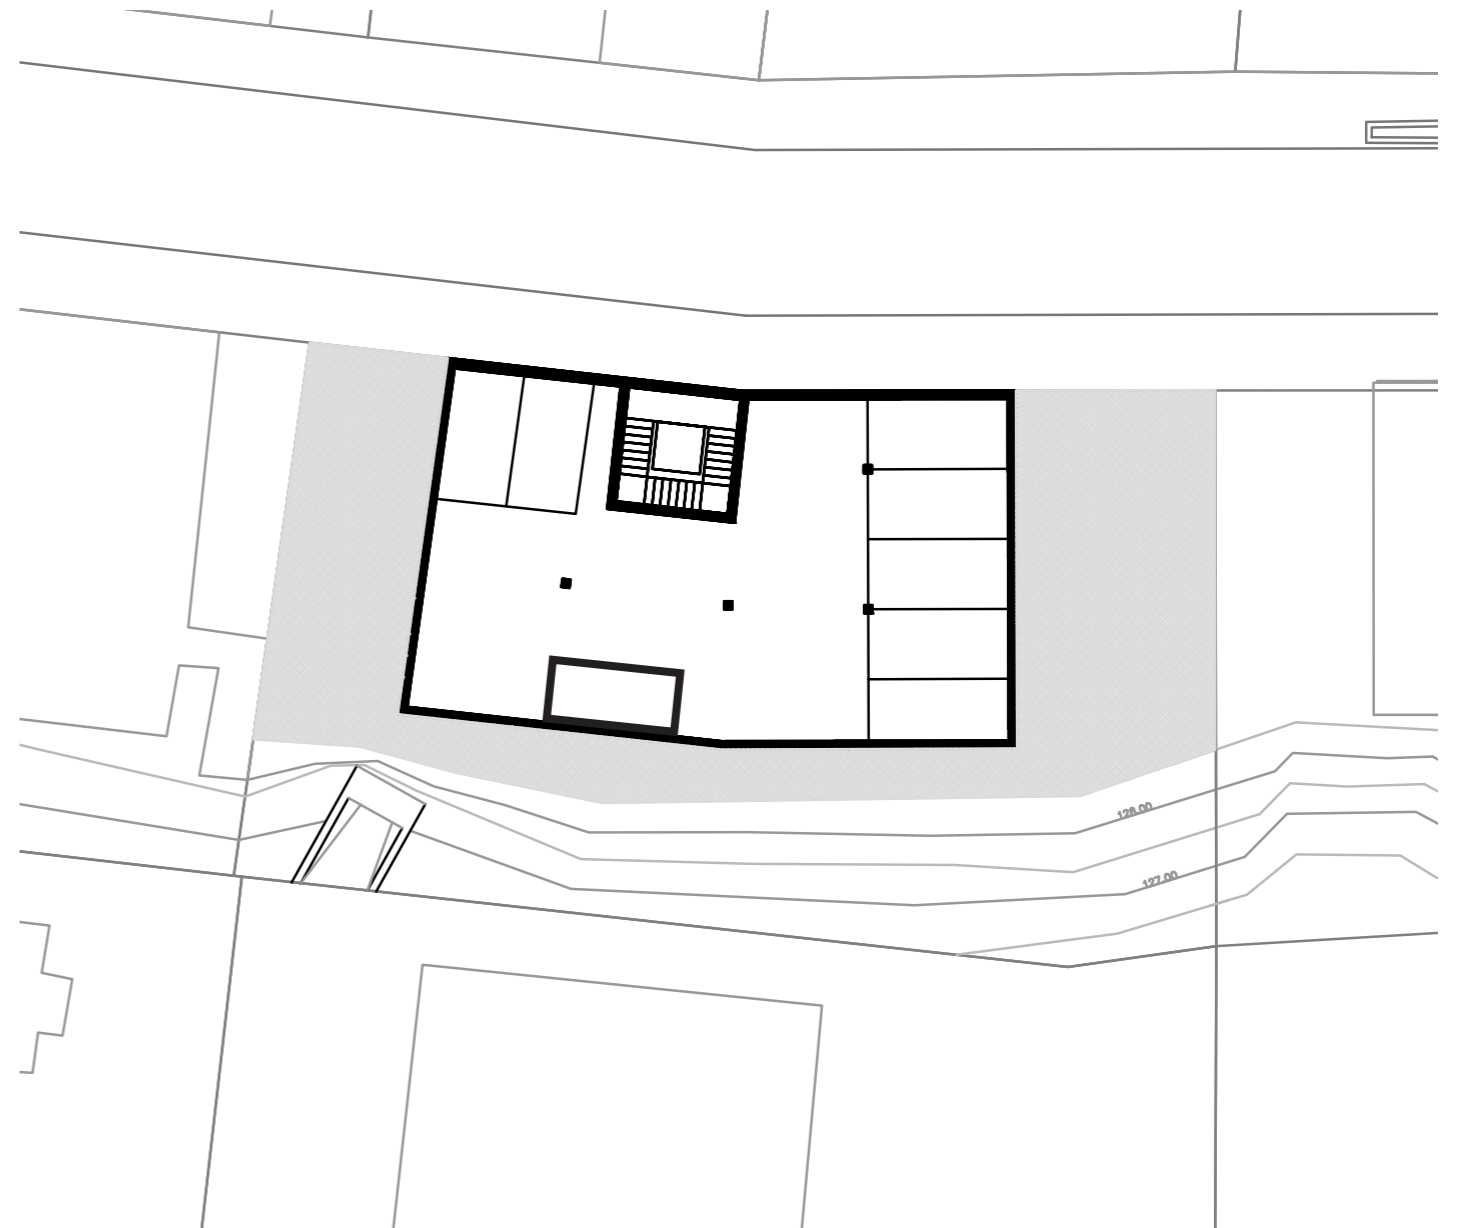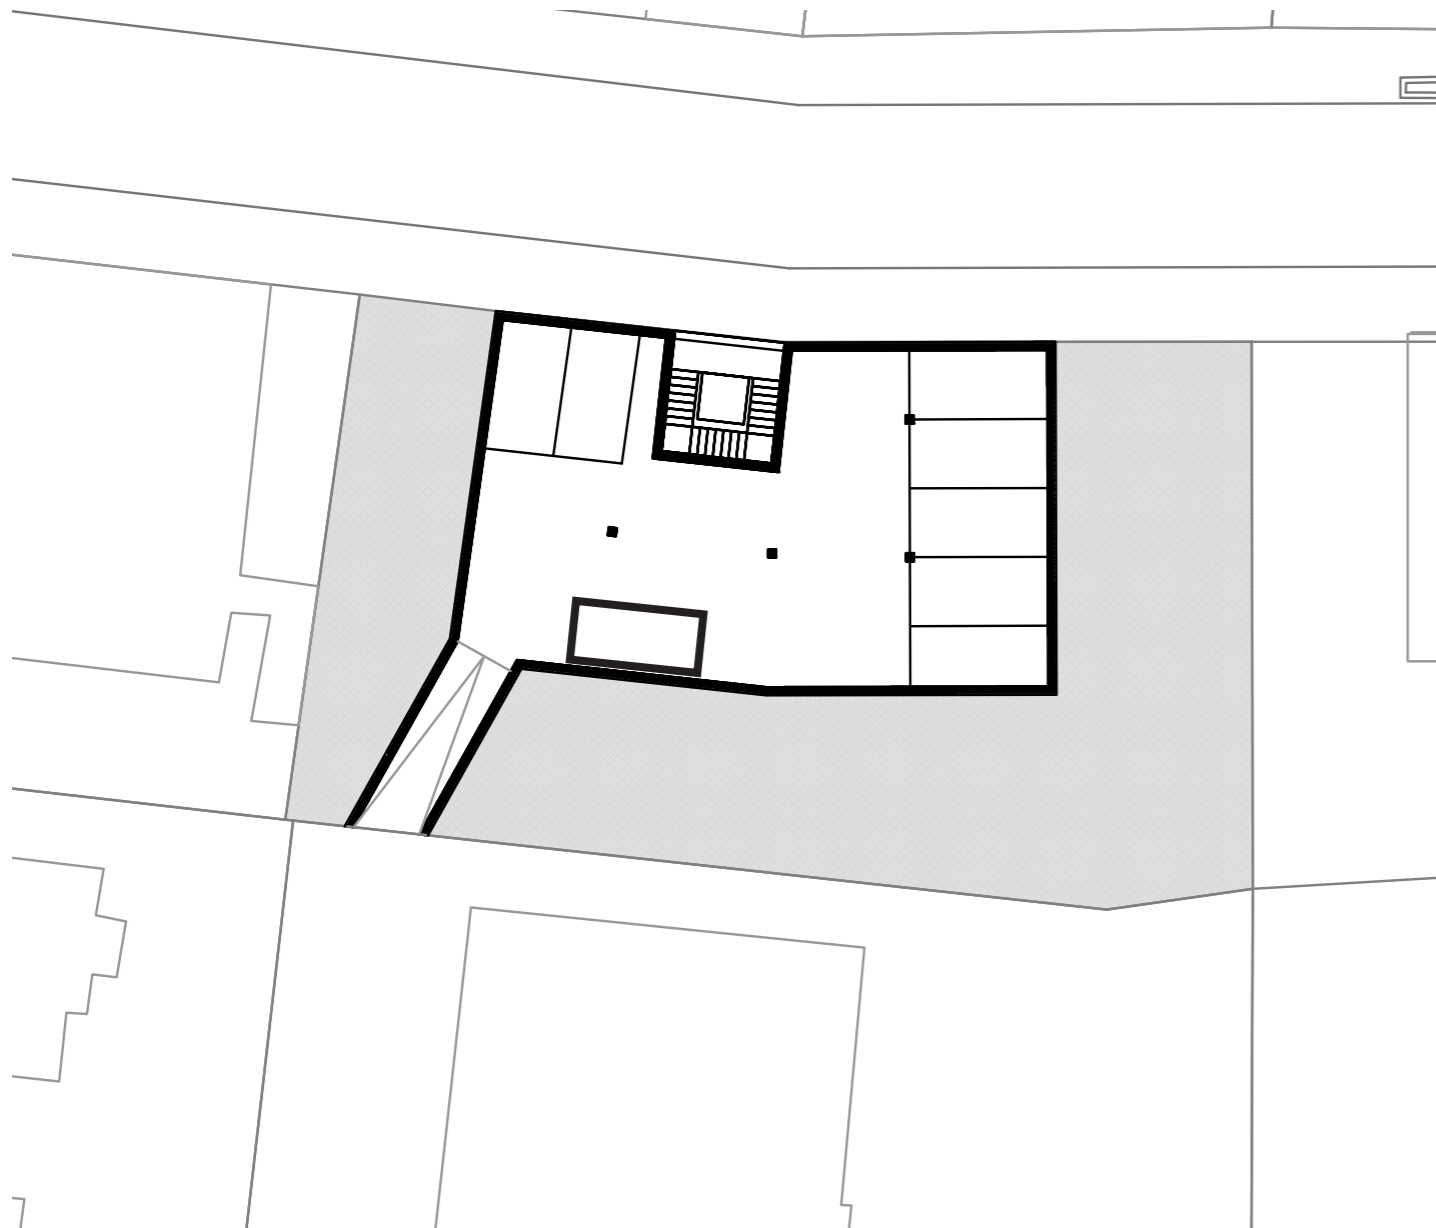


PARKING PLANS



FACADES 1:200



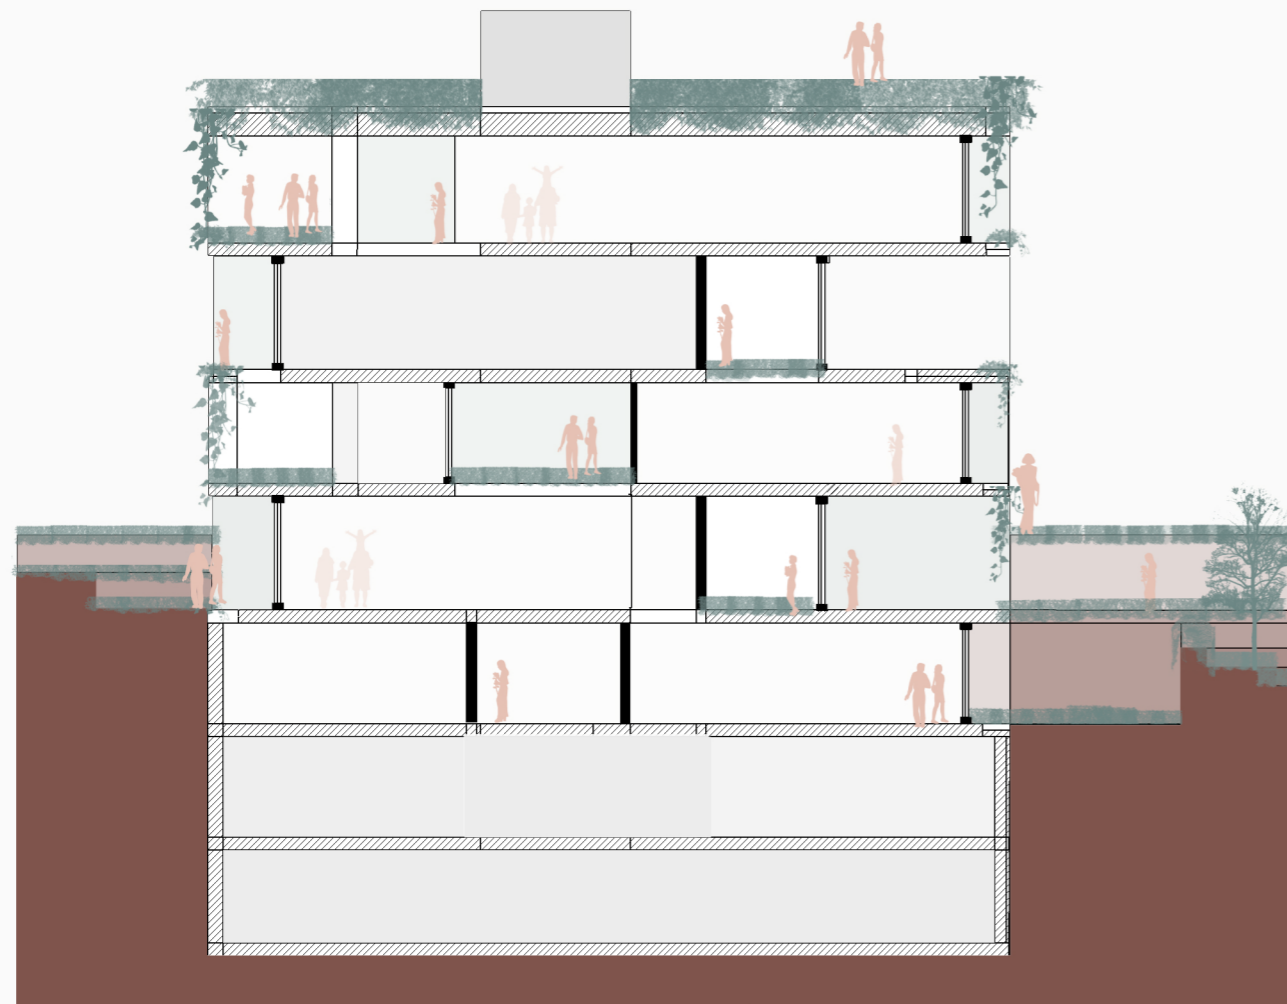

SECTIONS 1:200

