



GROUP 7

Ivana KÚSKOVÁ

Antonio LUCIANO



Elise MATHON

CONCEPT PRESENTATION

MASTERPLAN



KISFALUDY STREET

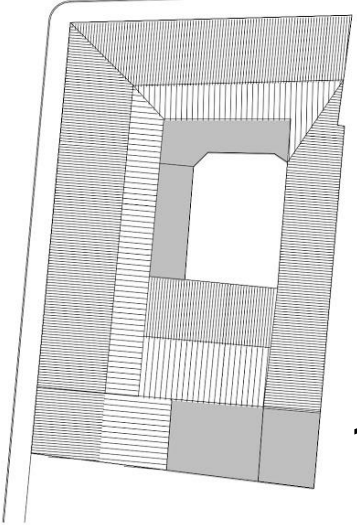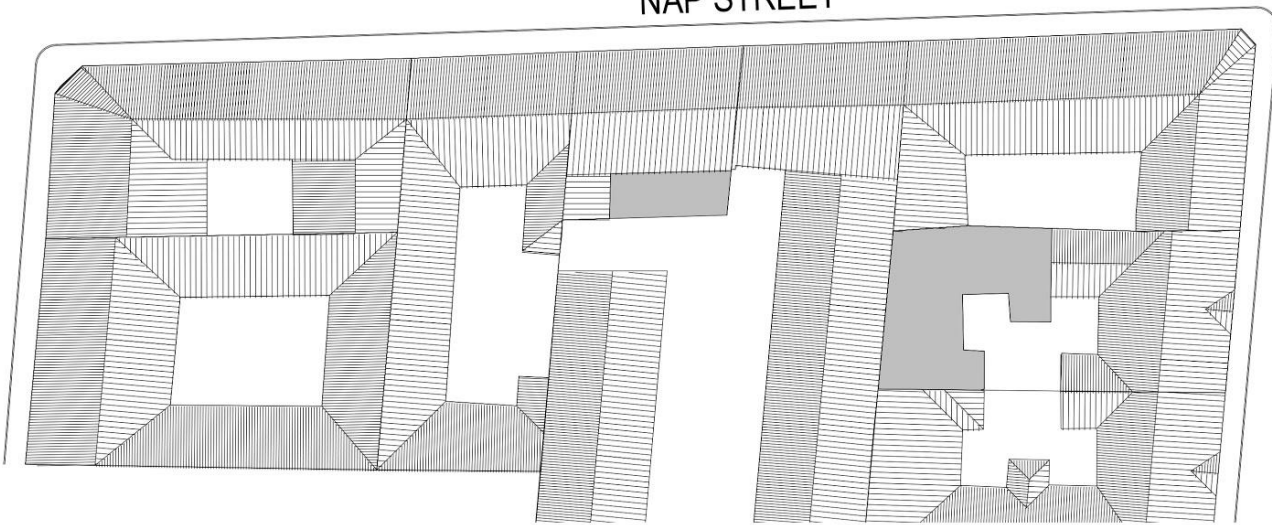

1 : 500

PARKING PLAN


LEGEND

1-storages/tech.rooms

2-circulation

3-car elevator

8 parking places

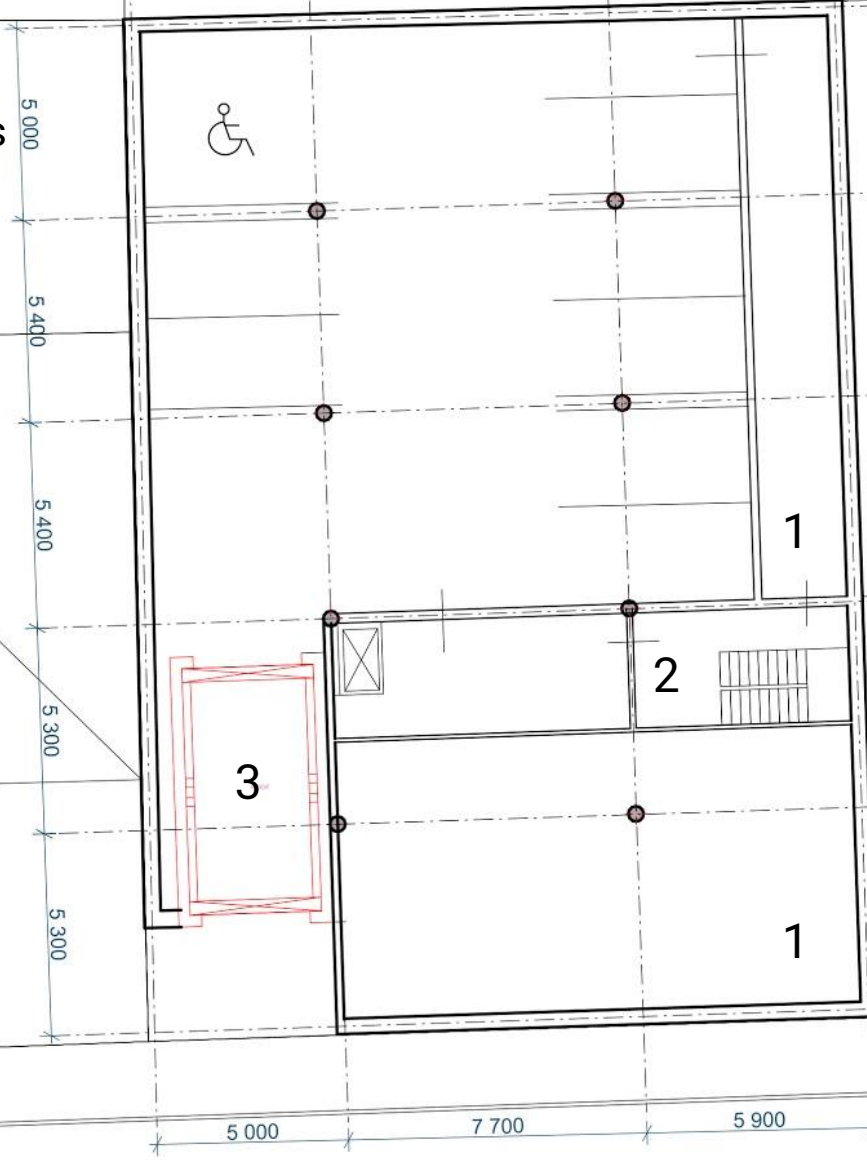

1 : 200

P STREET

GROUND FLOOR

B

C



A

A'


B'

C'

1 : 200


STREET

STREET

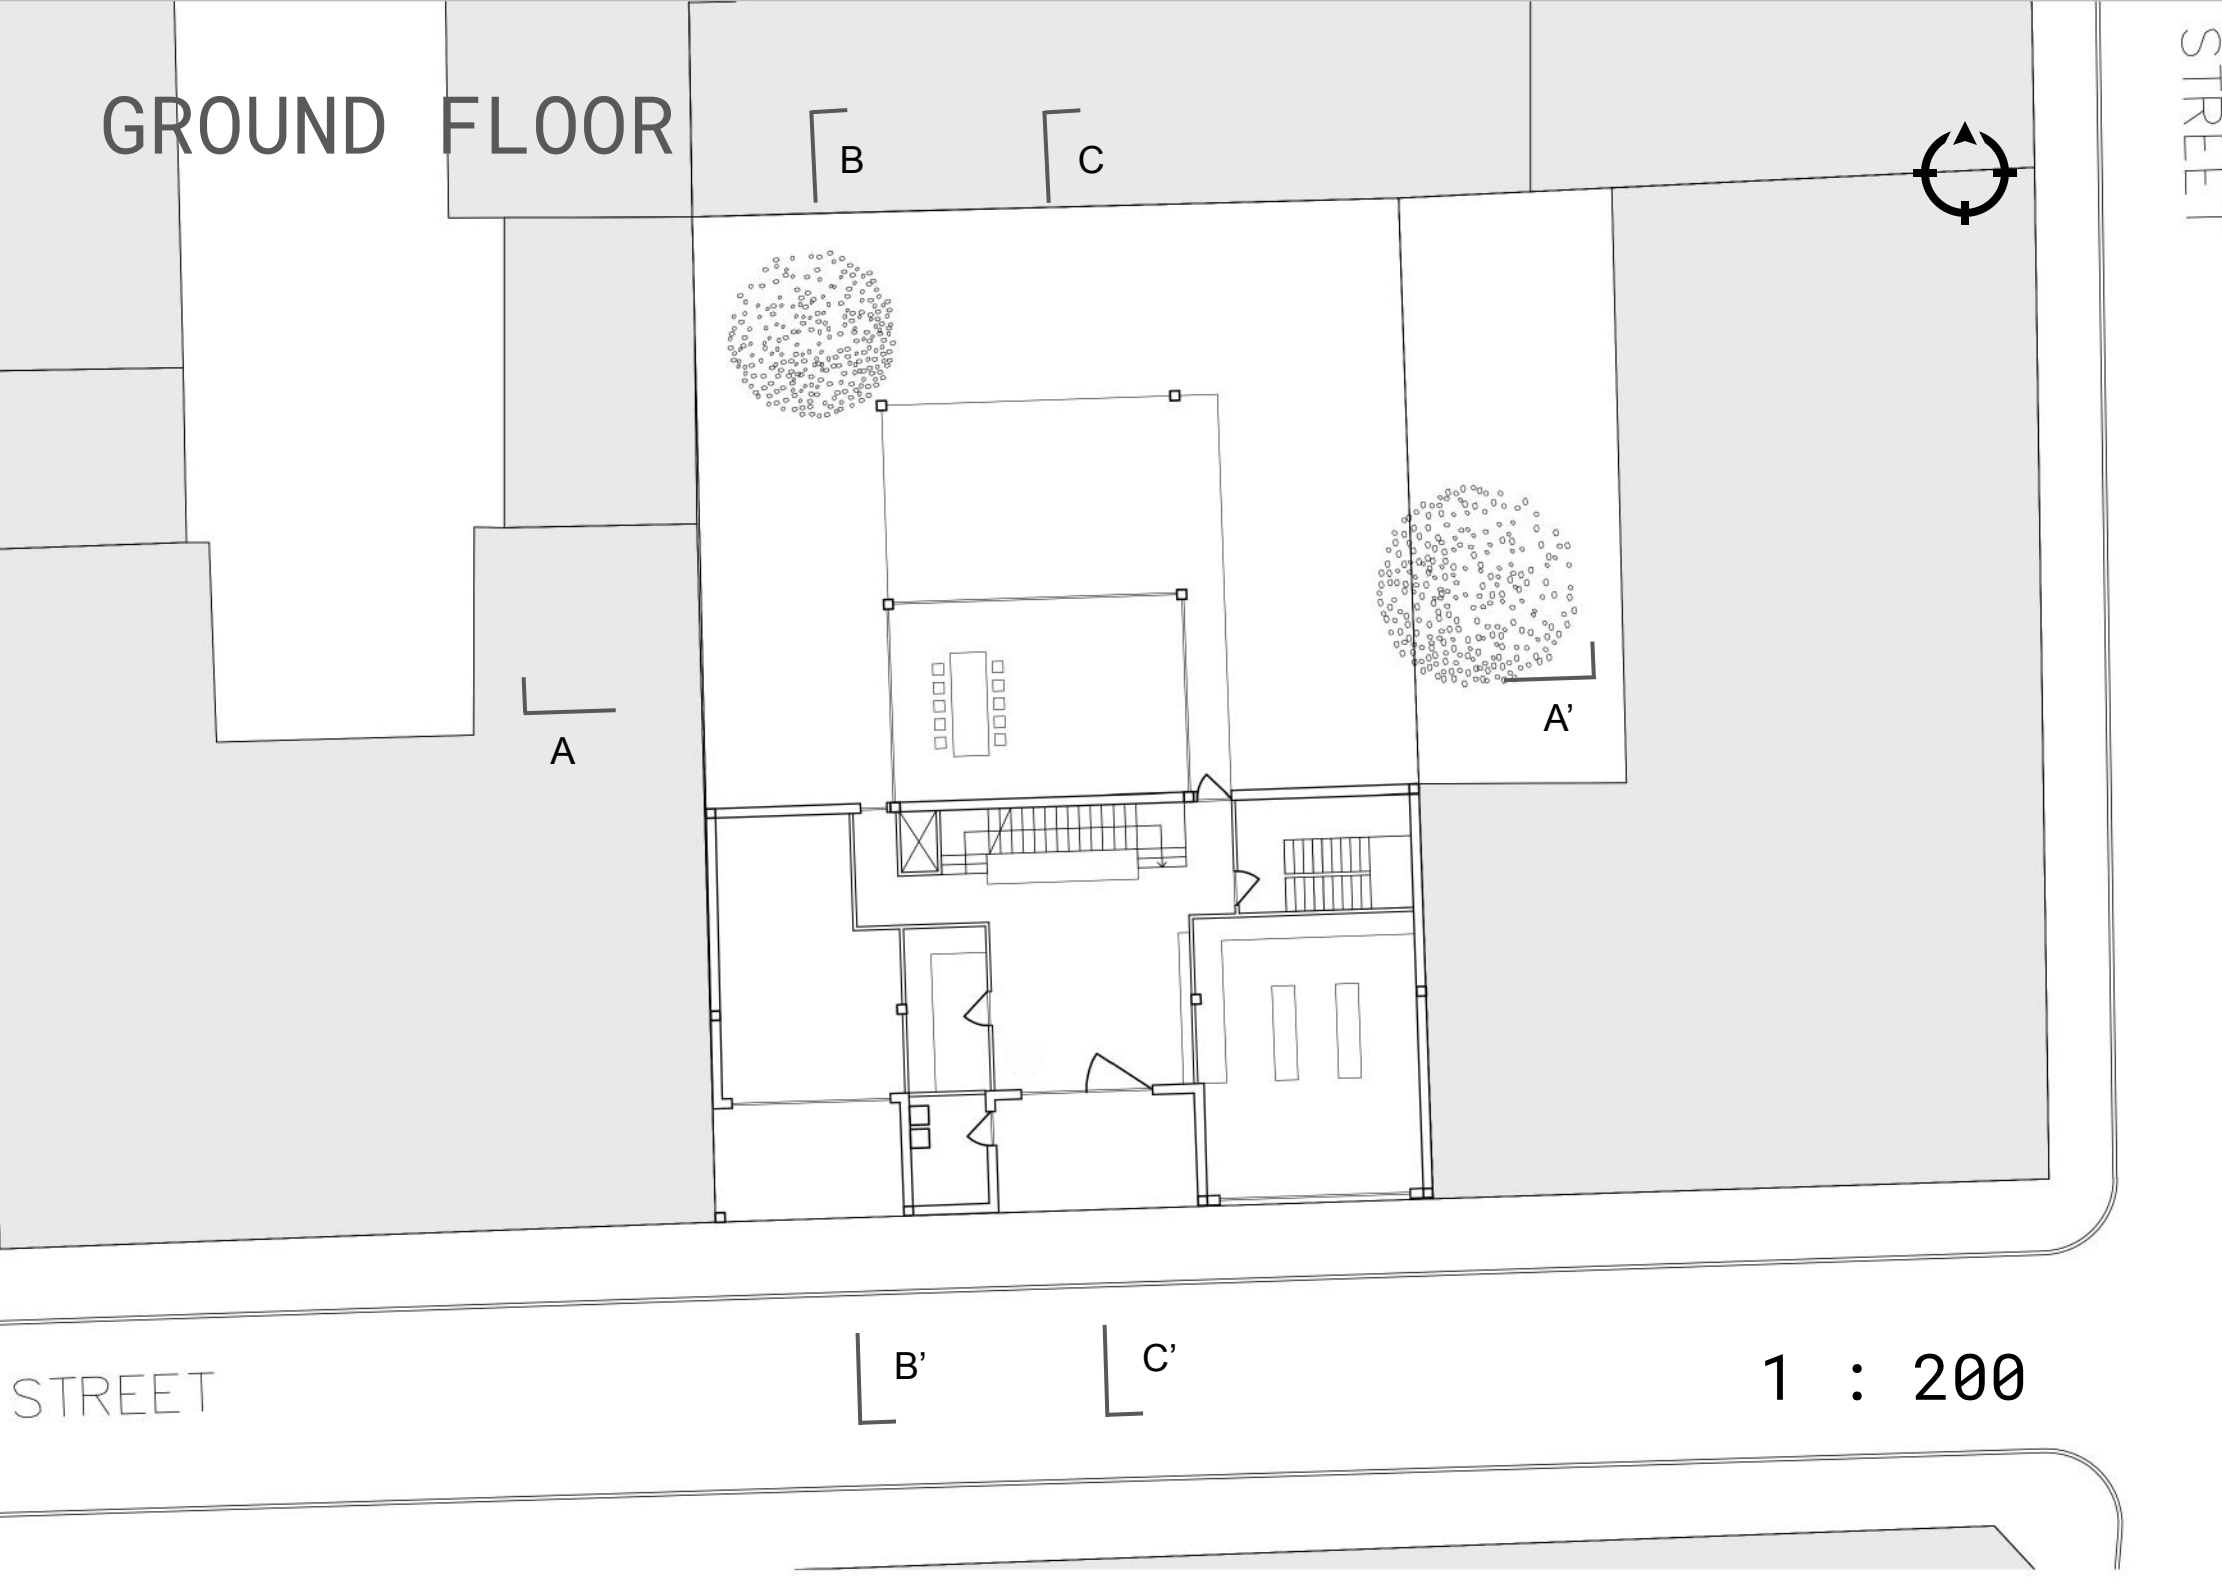

THIRD FLOOR


STREET

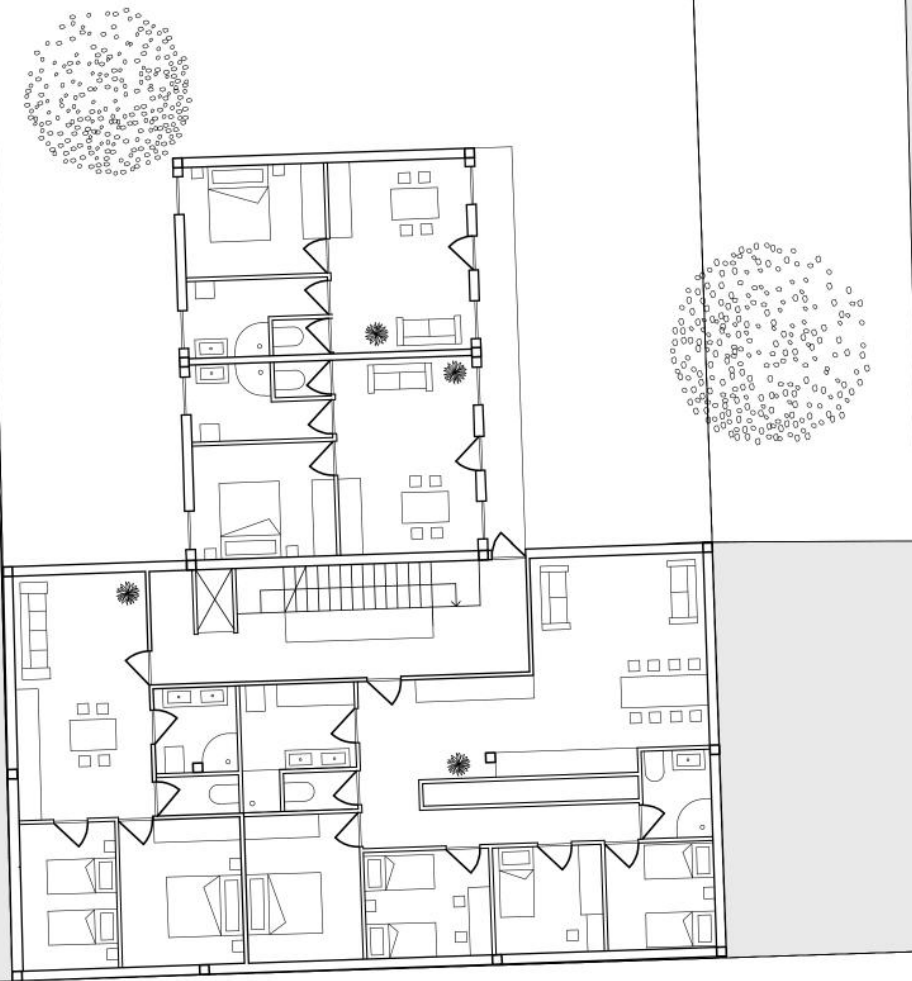

STREET


1 : 200

SECTION AA'

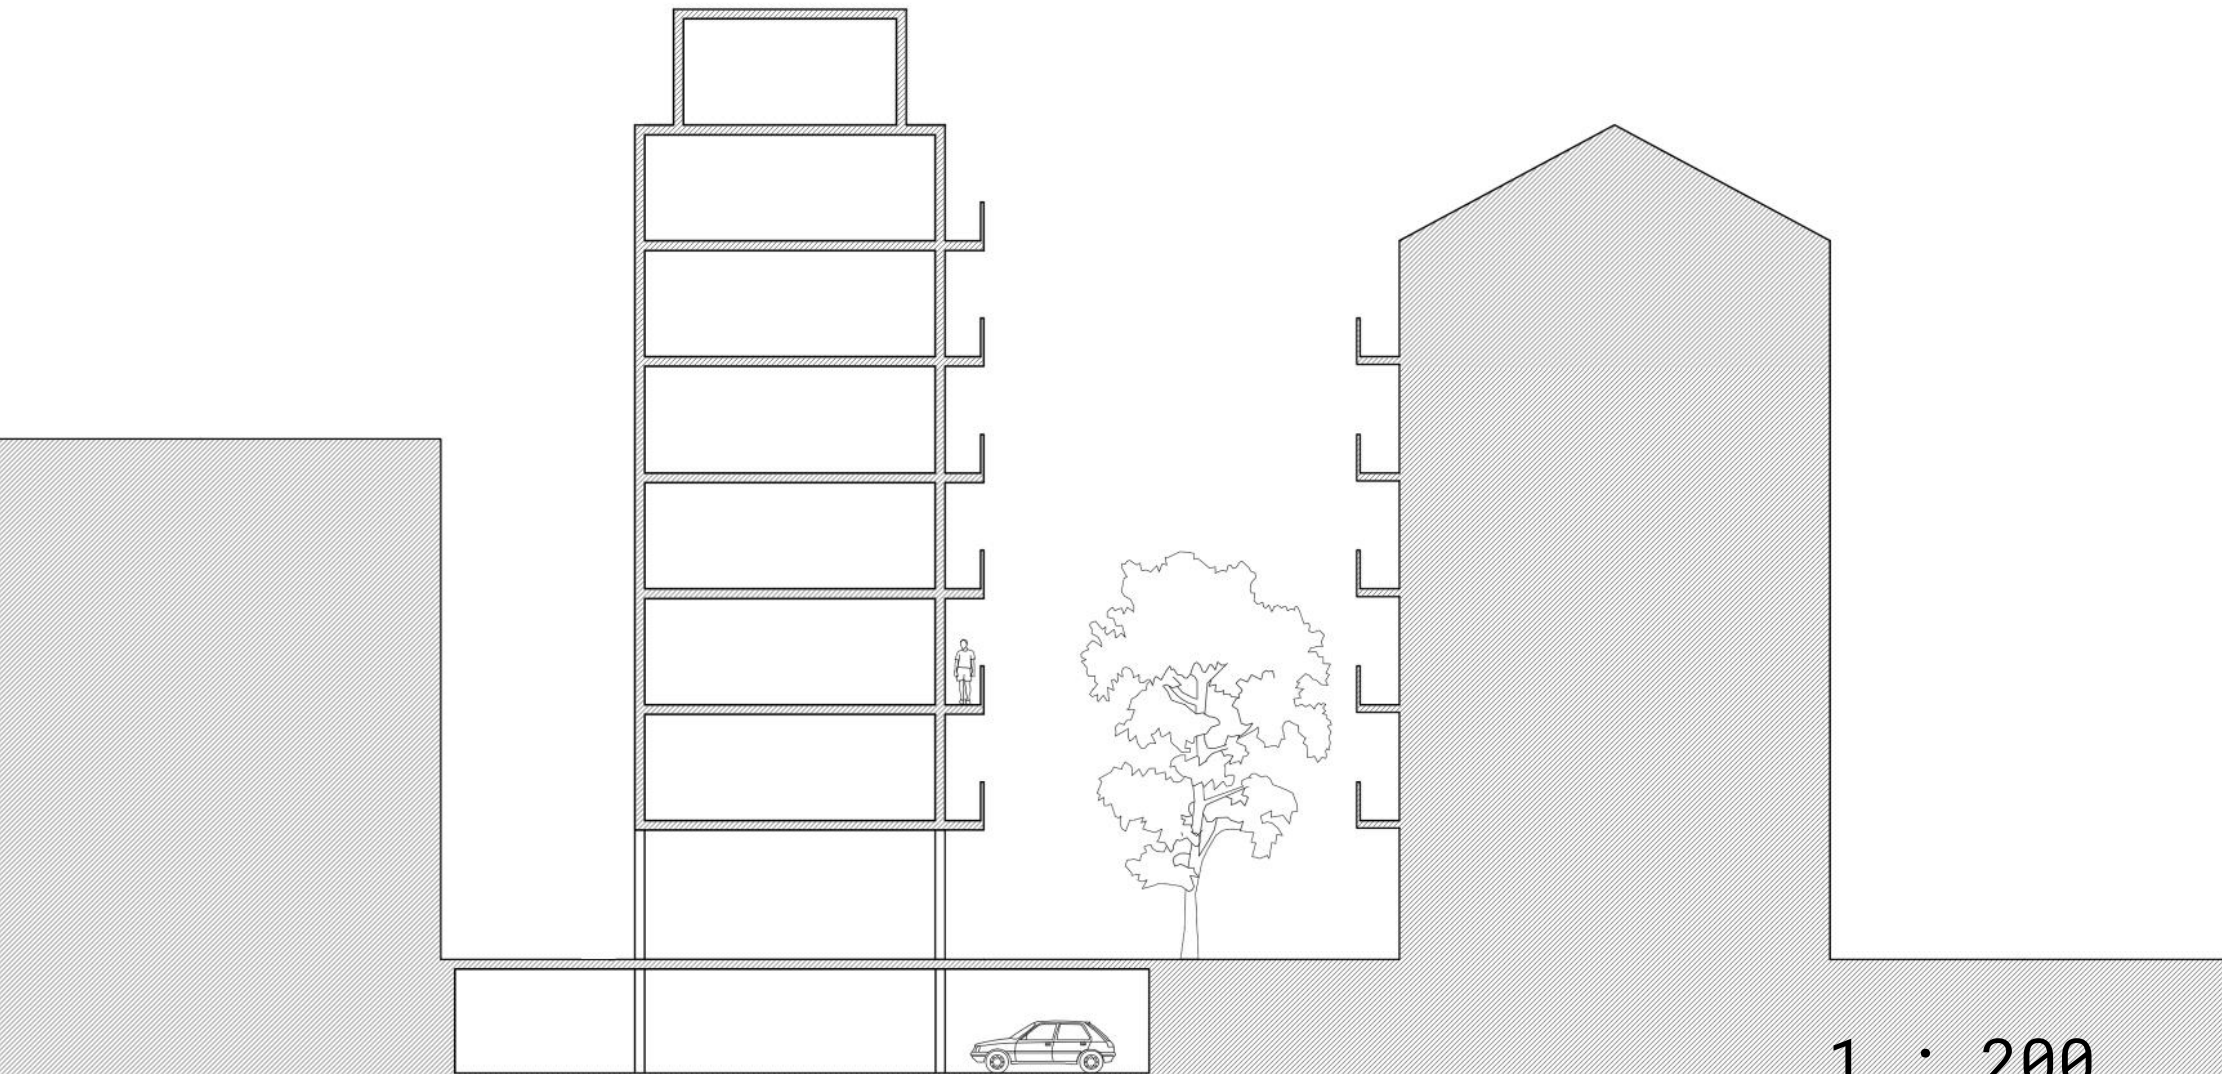


1 : 200

SECTION BB'

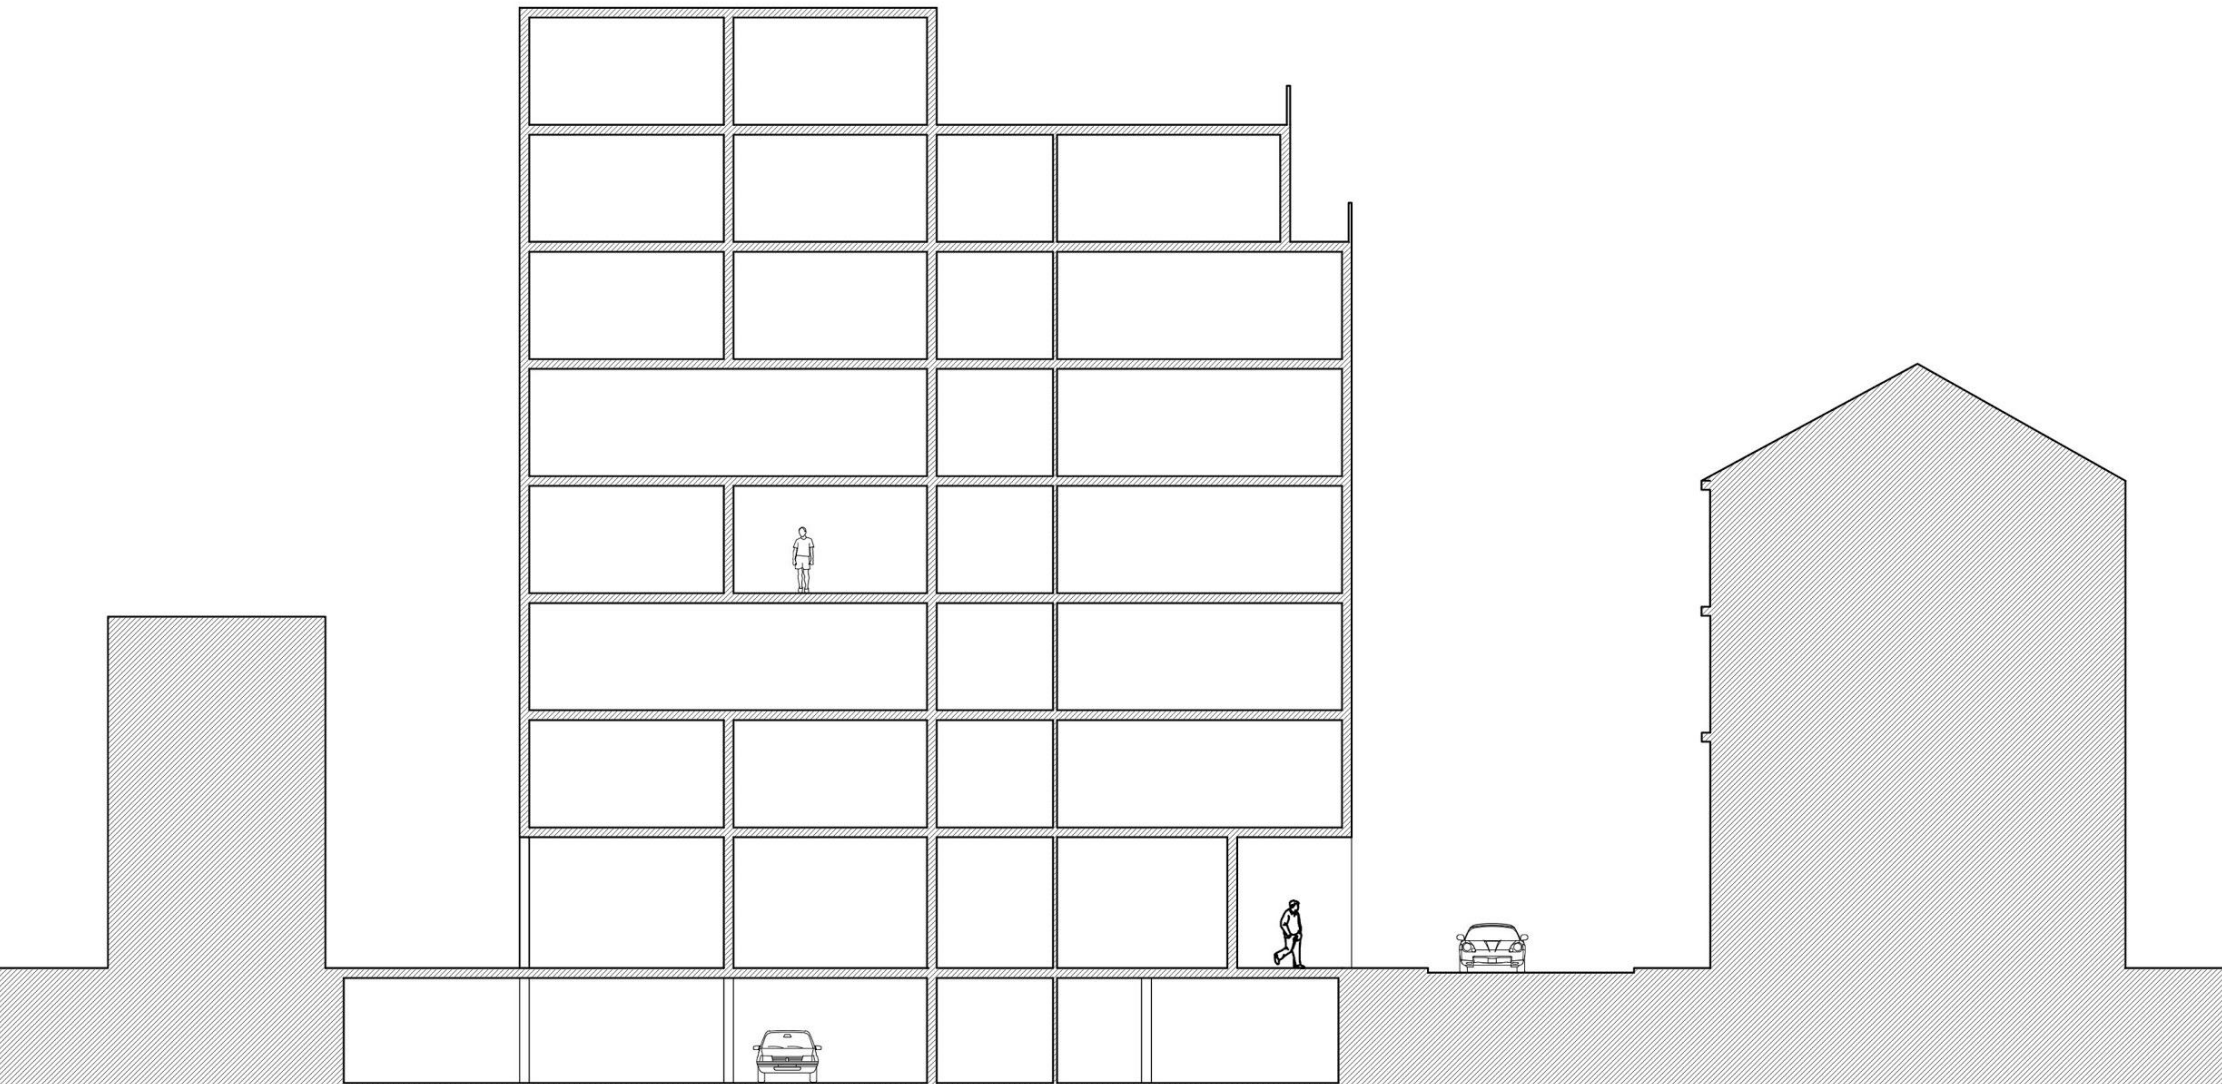

1 : 200

SECTION CC'







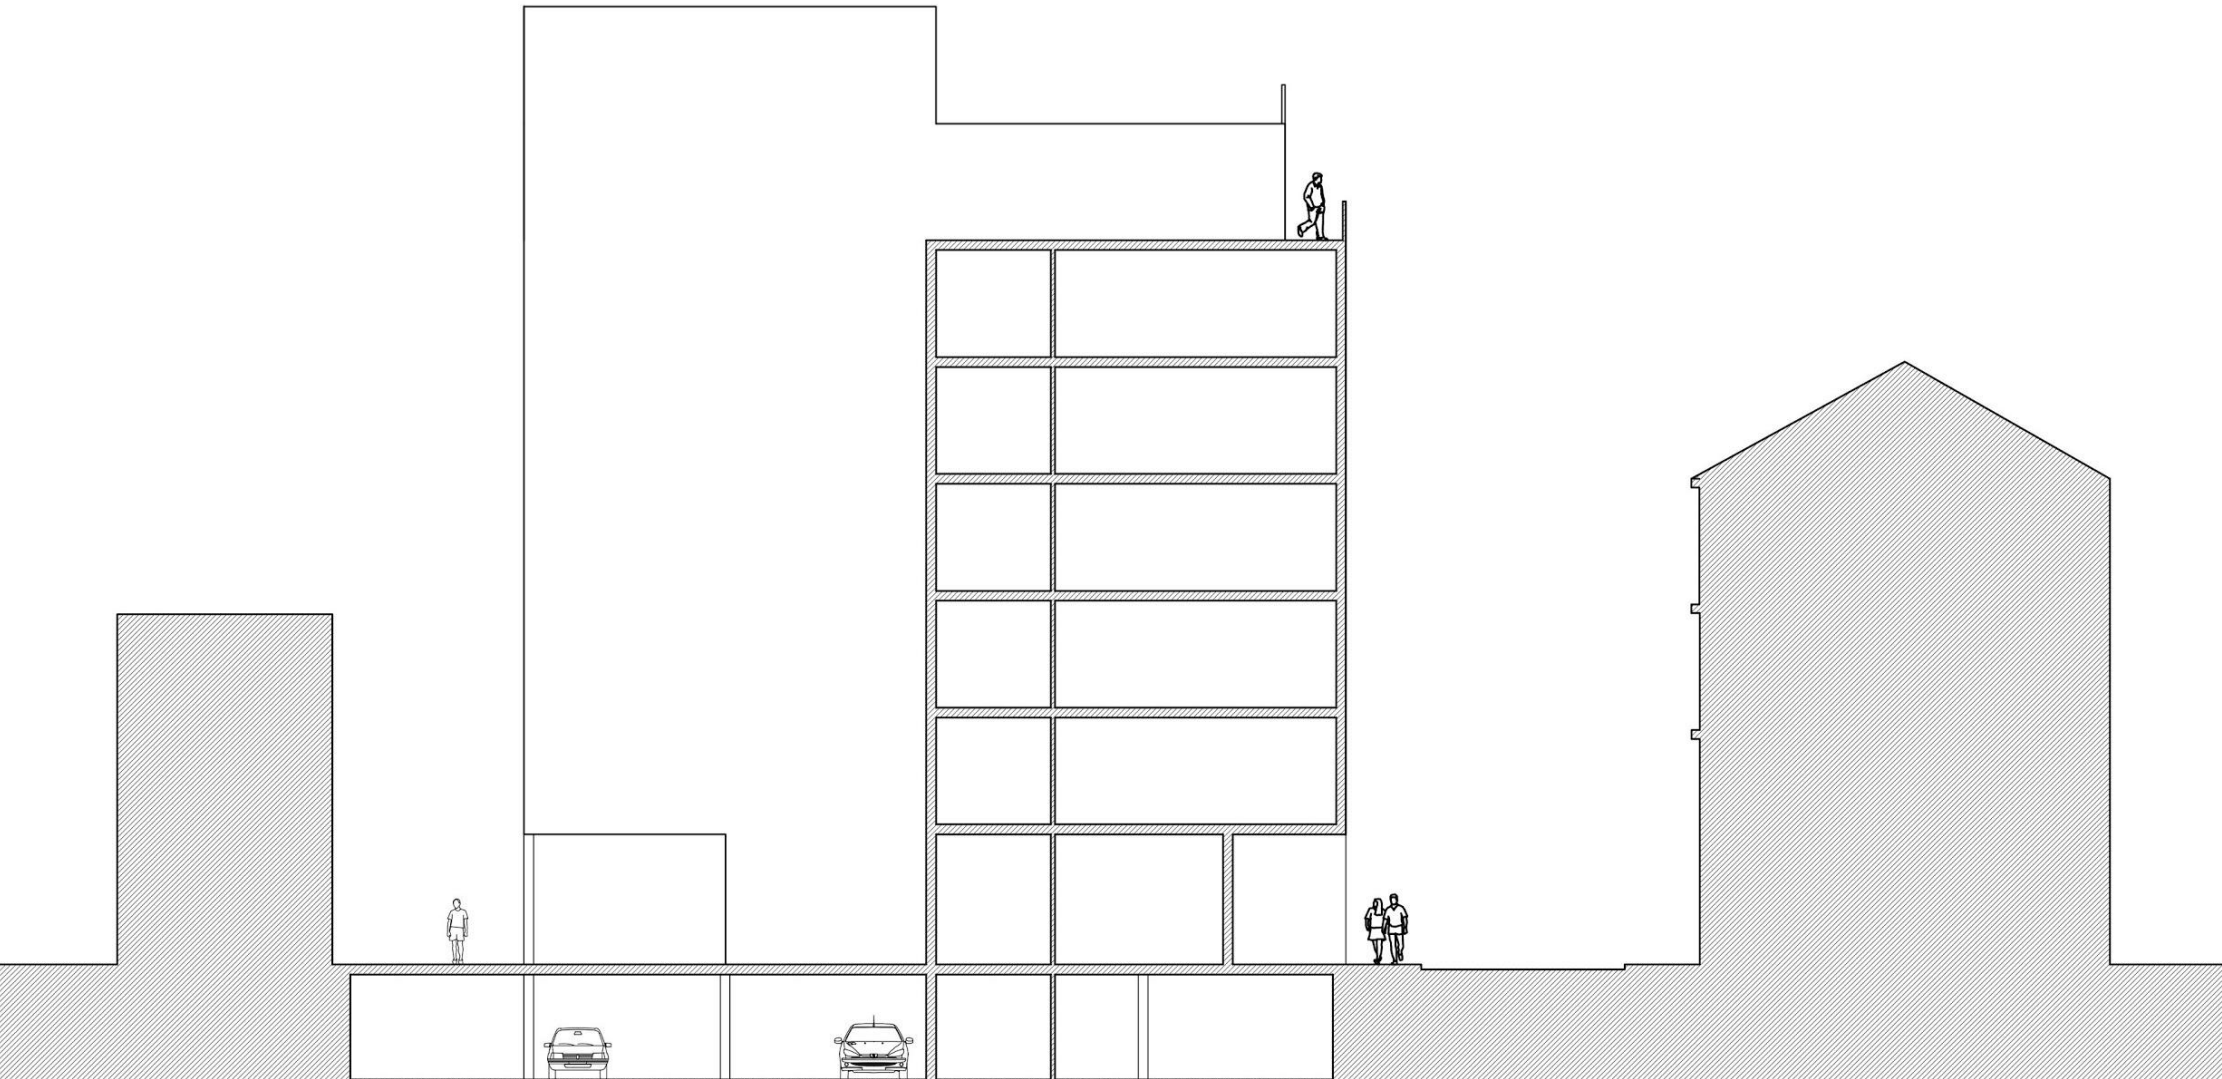


1 : 200

FLAT MIX

26 Flats

9	L+1 = 40 m ²
11	L+2 = 55 m ²
4	L+3 = 80 m ²
2	L+4 = 100 m ²

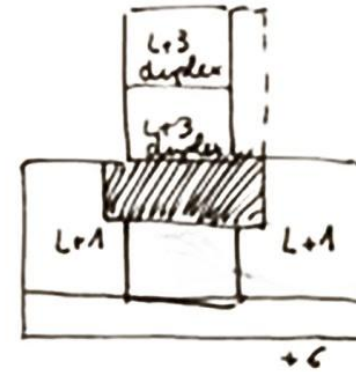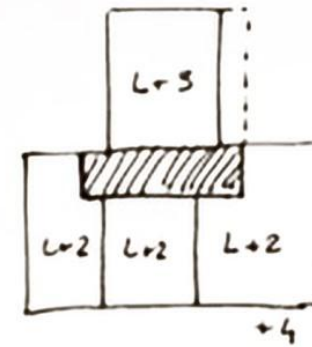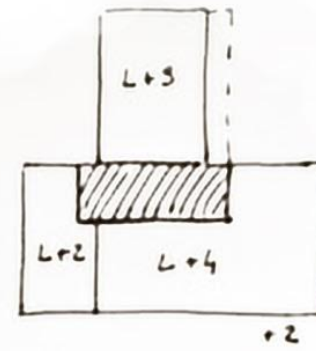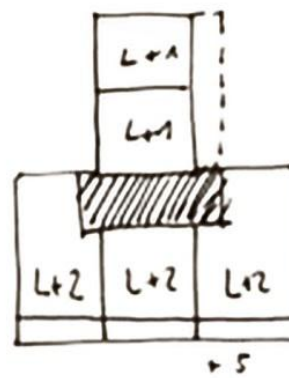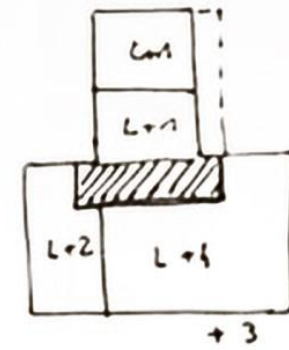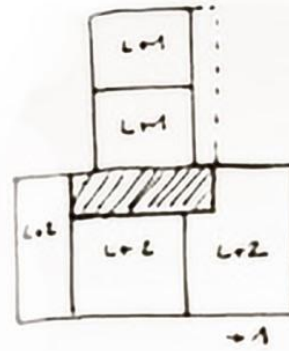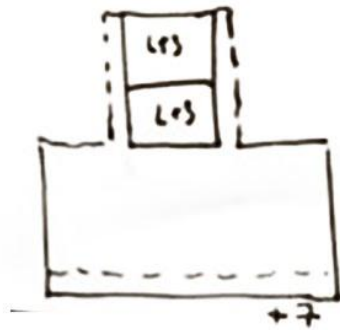


ELEVATION


VÝUKOVÁ VERZE ARCHICADU



3D MODEL

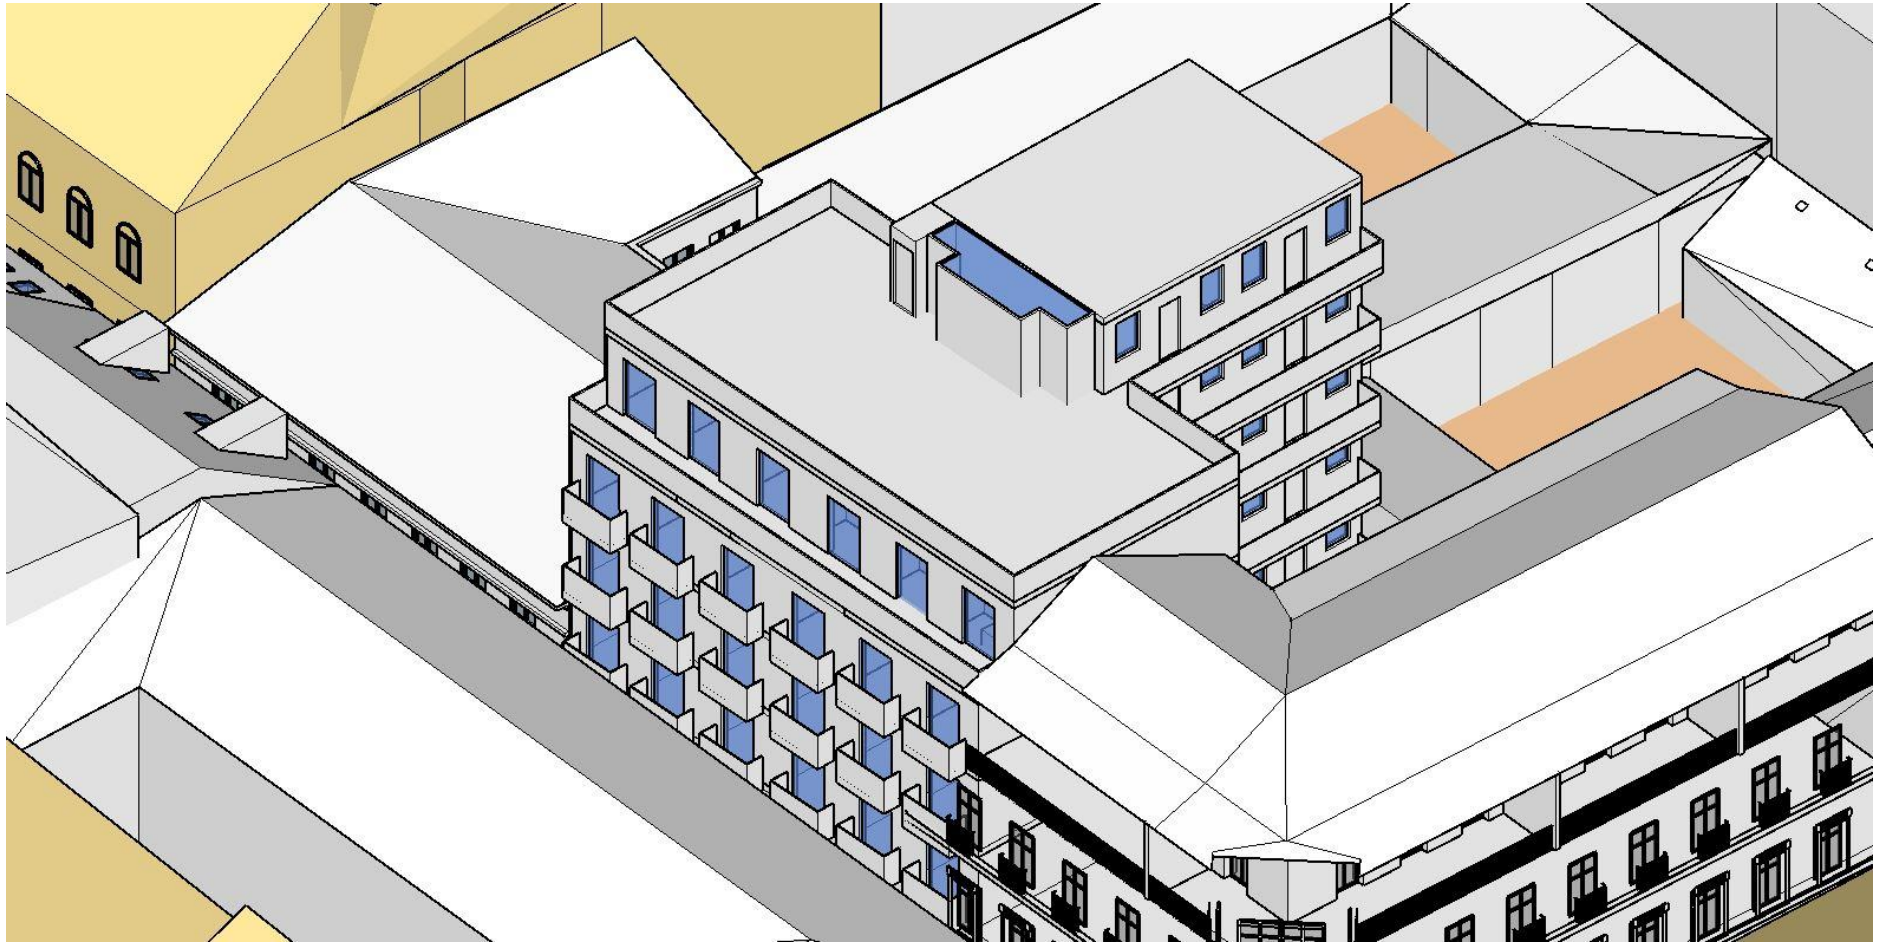

3D MODEL

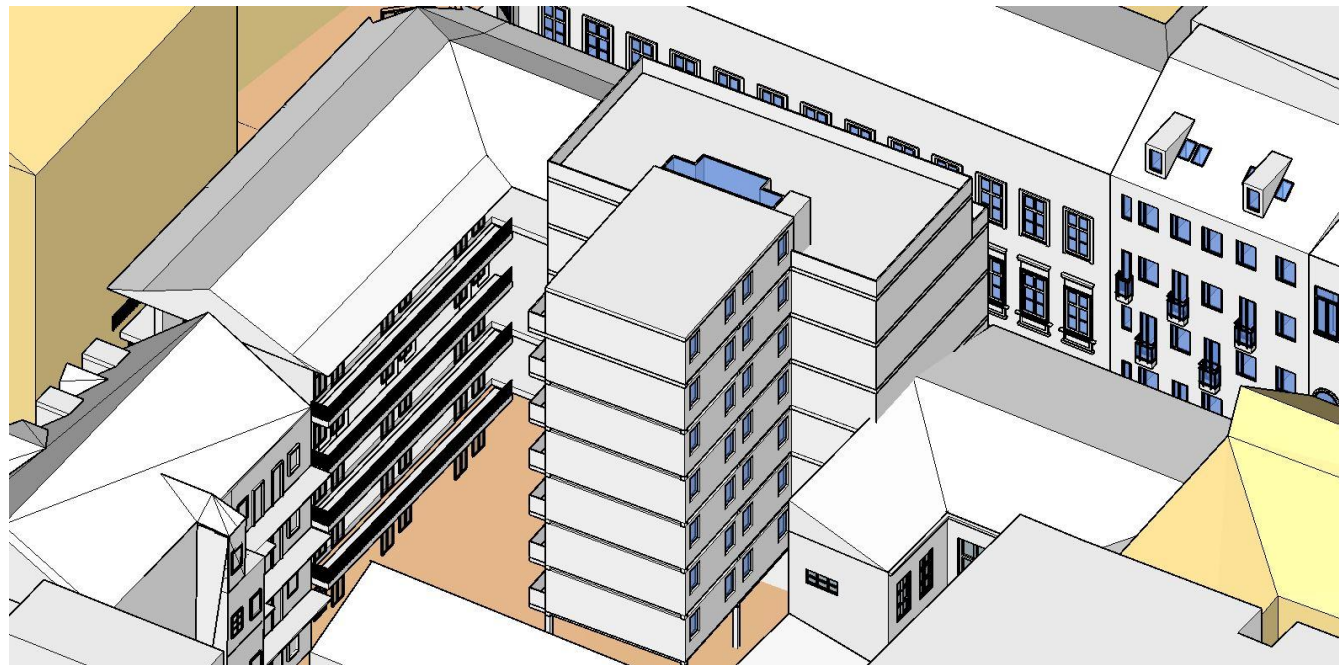

thank you for your attention.