


SOCIAL HOUSING





Longnan Garden
Social Housing Estate





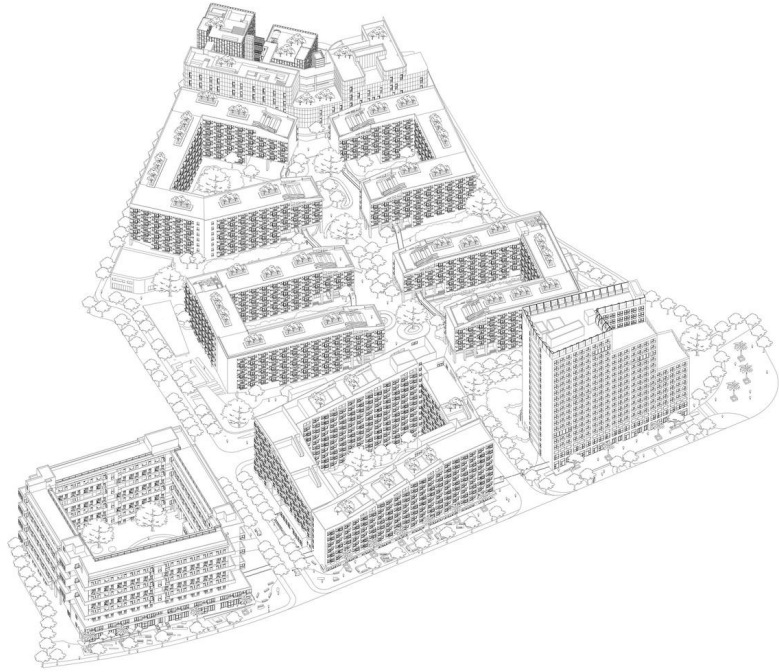




site in overall axonometry







site plan

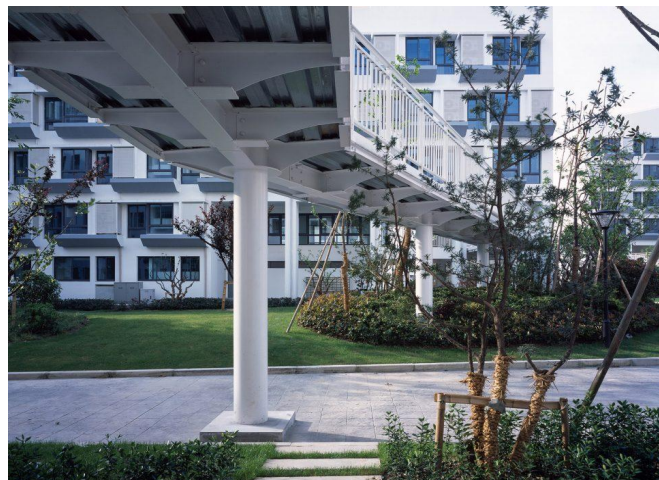

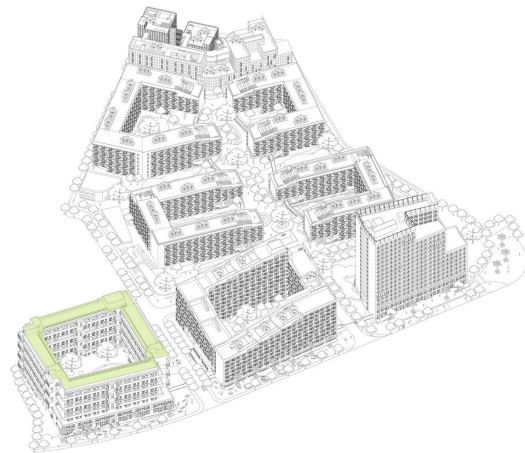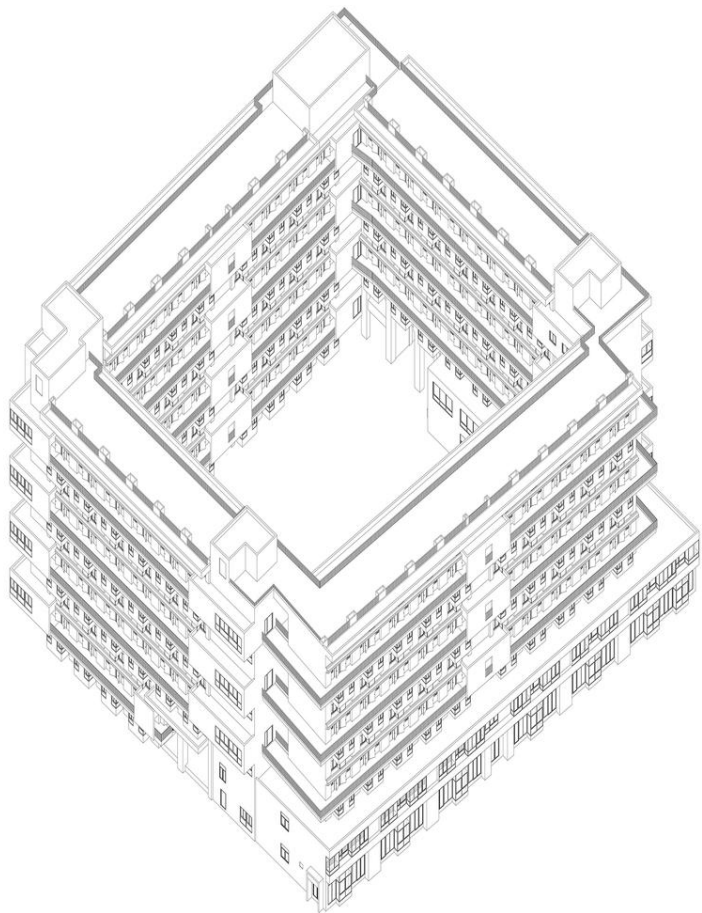

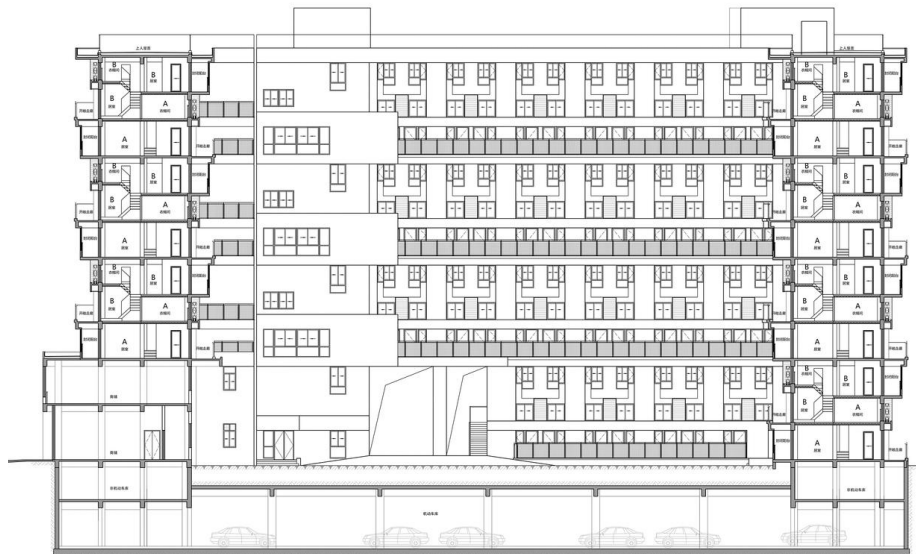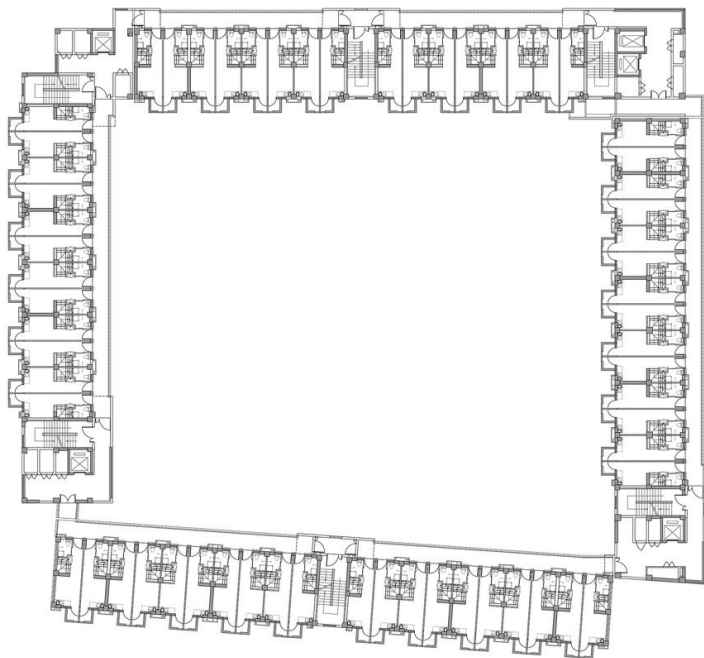

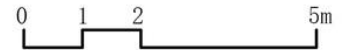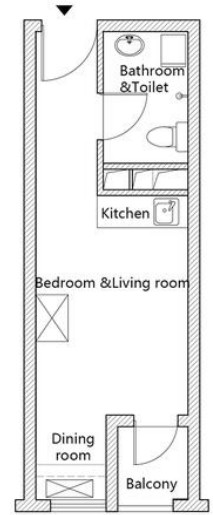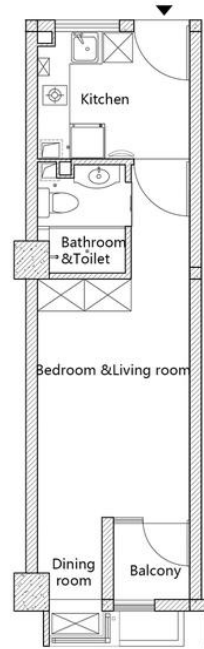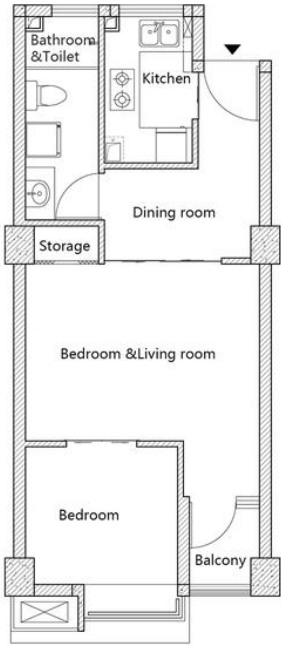

Basic Apartment Types (single Floor)




Gaziantep Social Housing Project







2+1 types

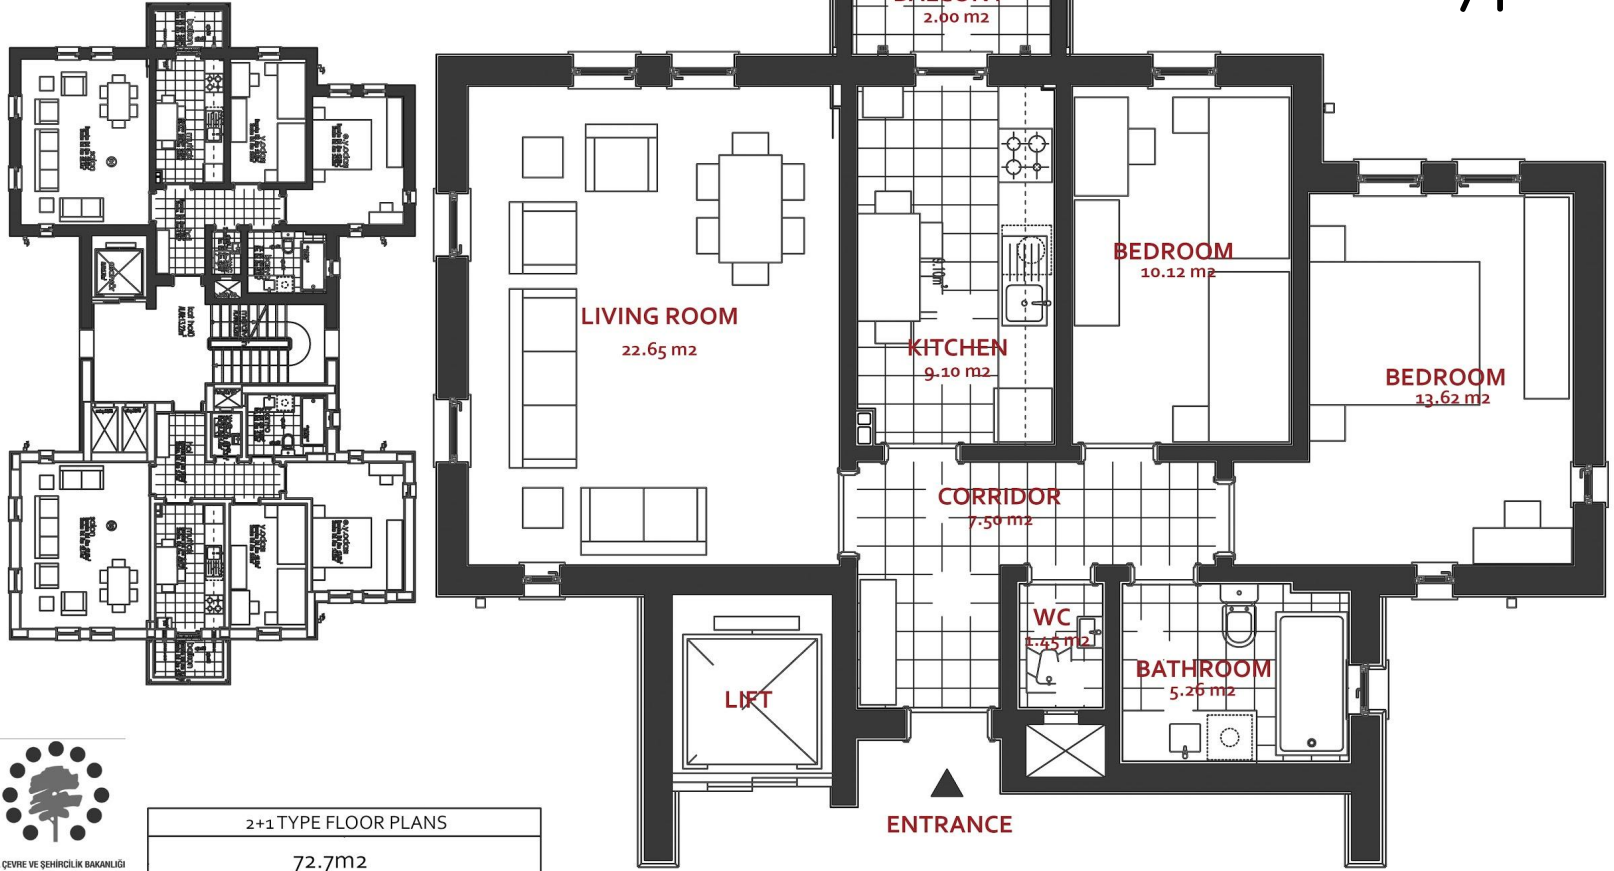

2+1 TYPE FLOOR PLANS

72.7m²


3+1 types

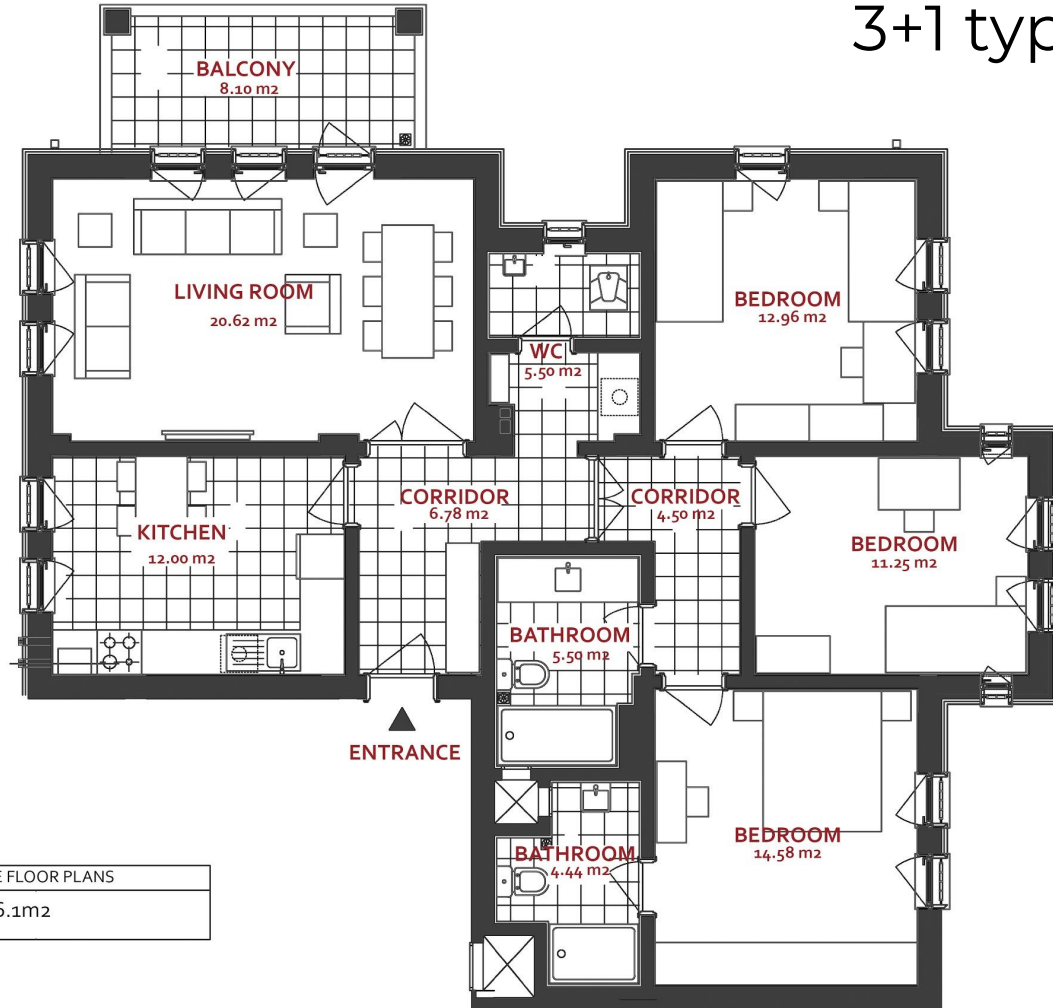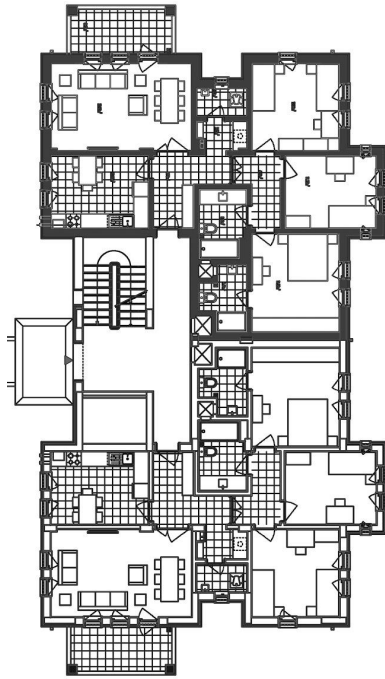




Sa Pobla Social Housing Project




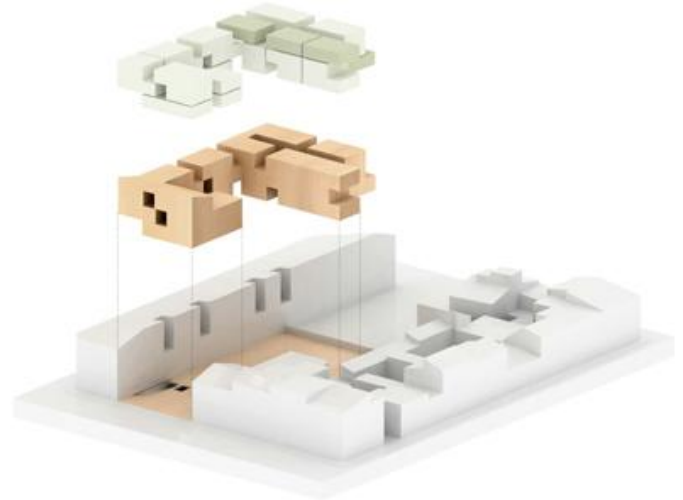

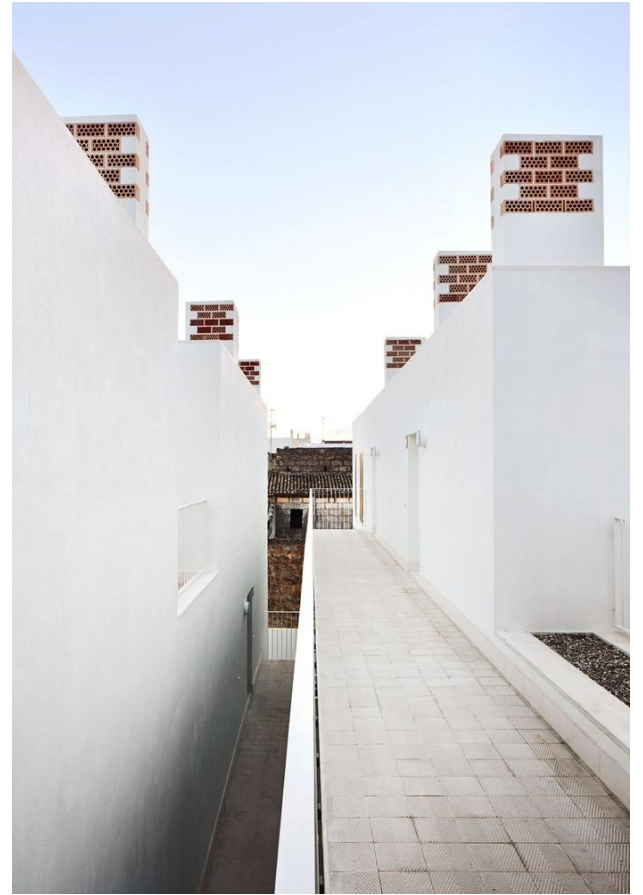





PLANTA BAJA - E 1:100

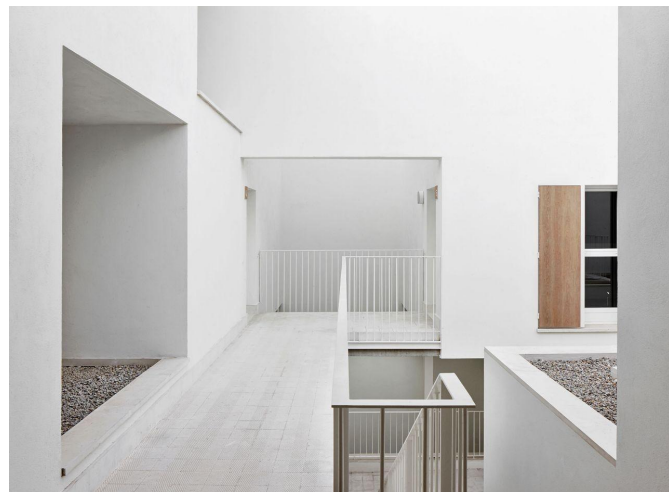

Floor plans

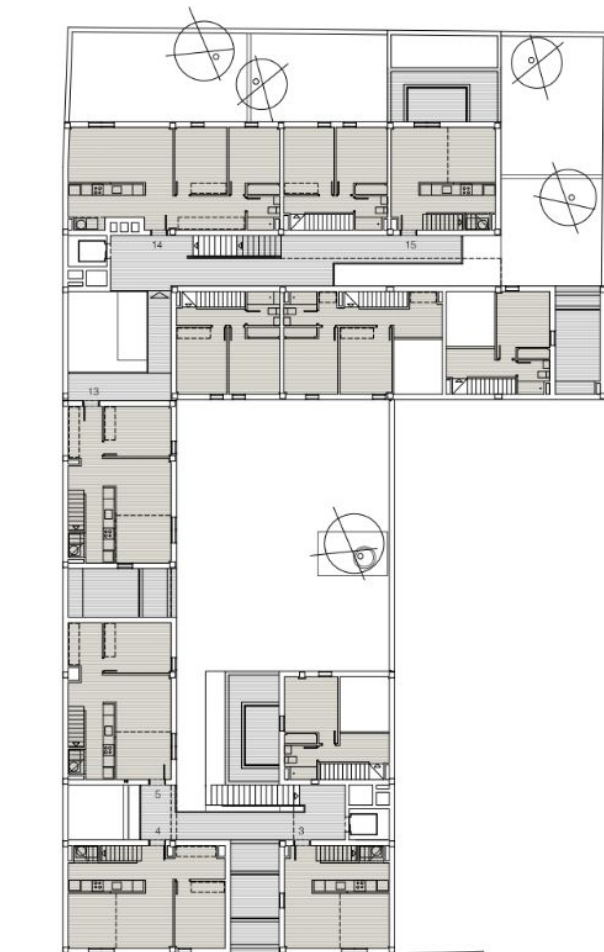

PLANTA PRIMERA - E 1:400

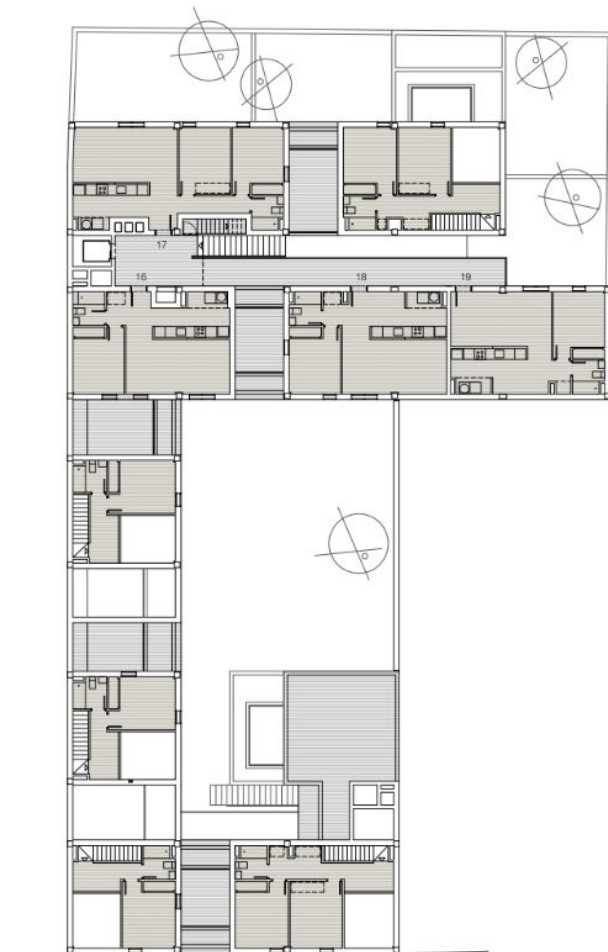

PLANTA SEGUNDA - E 1:400

Housing typology

1 DORMITORIO				2 DORMITORIOS																		
VIVIENDAS Nº 11	16*	18*	19*	VIVIENDAS Nº 1	6*(adap)	7*	14*	17*	VIVIENDAS Nº 8	9*	VIVIENDAS Nº 10	VIVIENDAS Nº 3*	15	VIVIENDAS Nº 2	12*	4	5	13				
* (viviendas espejo)																						
																					NIVEL SUPERIOR	
																					NIVEL INFERIOR	